


Plot Date : 26 June 2017 11:38:09
 File Name : K:\60536927 - A611 STUDY\JUNCTION 50293\A611-COXMOOR ROAD IMPROVEMENT

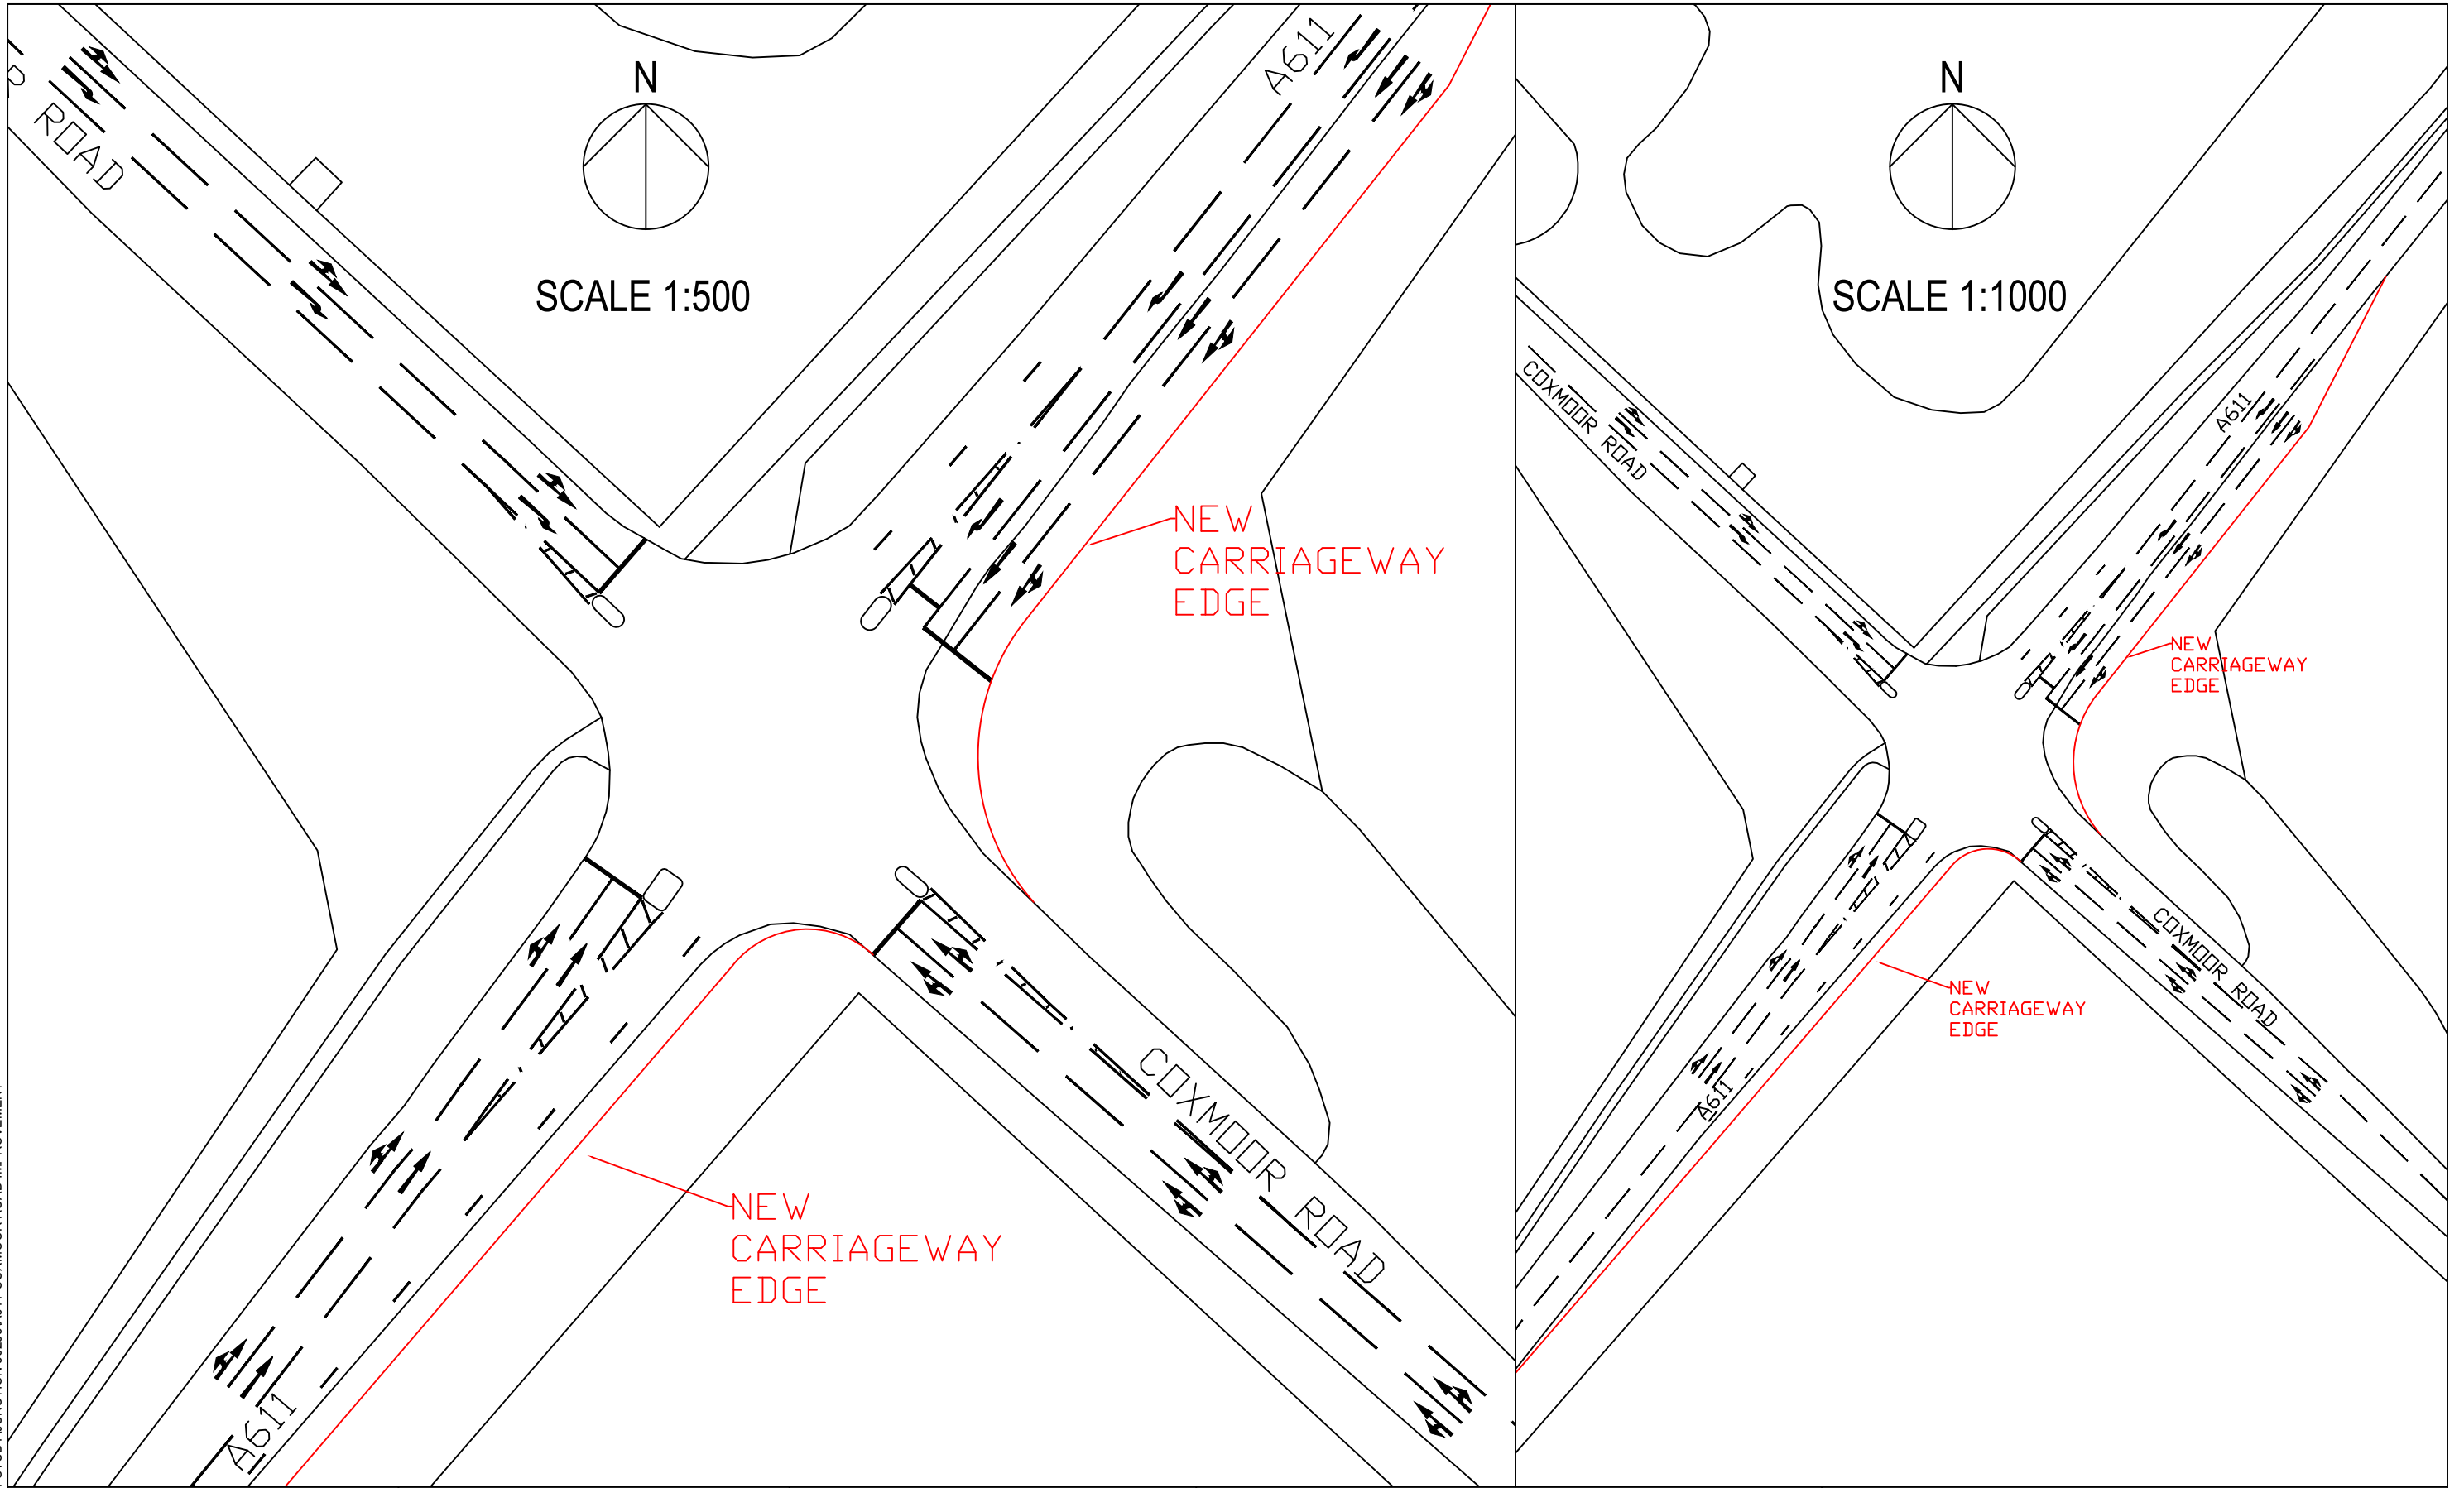

Project Title M1 J27 / A608 / A611 TO MANSFIELD JUNCTION GEOMETRIES	Drawing Title COXMOOR ROAD CROSS ROADS WITH A611	Purpose of issue FOR INFORMATION					THIS DOCUMENT HAS BEEN PREPARED PURSUANT TO AND SUBJECT TO THE TERMS OF AECOM'S APPOINTMENT BY ITS CLIENT. AECOM ACCEPTS NO LIABILITY FOR ANY USE OF THIS DOCUMENT OTHER THAN BY ITS ORIGINAL CLIENT OR FOLLOWING AECOM'S EXPRESS AGREEMENT TO SUCH USE, AND ONLY FOR THE PURPOSES FOR WHICH IT WAS PREPARED AND PROVIDED.	AECOM Infrastructure & Environment UK Limited Royal Court, Basil Close Chesterfield S41 7SL Tel: +44 (0)1246 209 221 Fax: +44 (0)1246 209 229 www.aecom.com
		Designed AL	Drawn AL	Checked DJM	Approved RP	Date 23/06/17		
Client NOTTINGHAMSHIRE COUNTY COUNCIL		AECOM Internal Project No. 60536927		Suitability INFORMATION				
		Scale @ A3 1:500, 1:1000		Zone / Mileage				

