
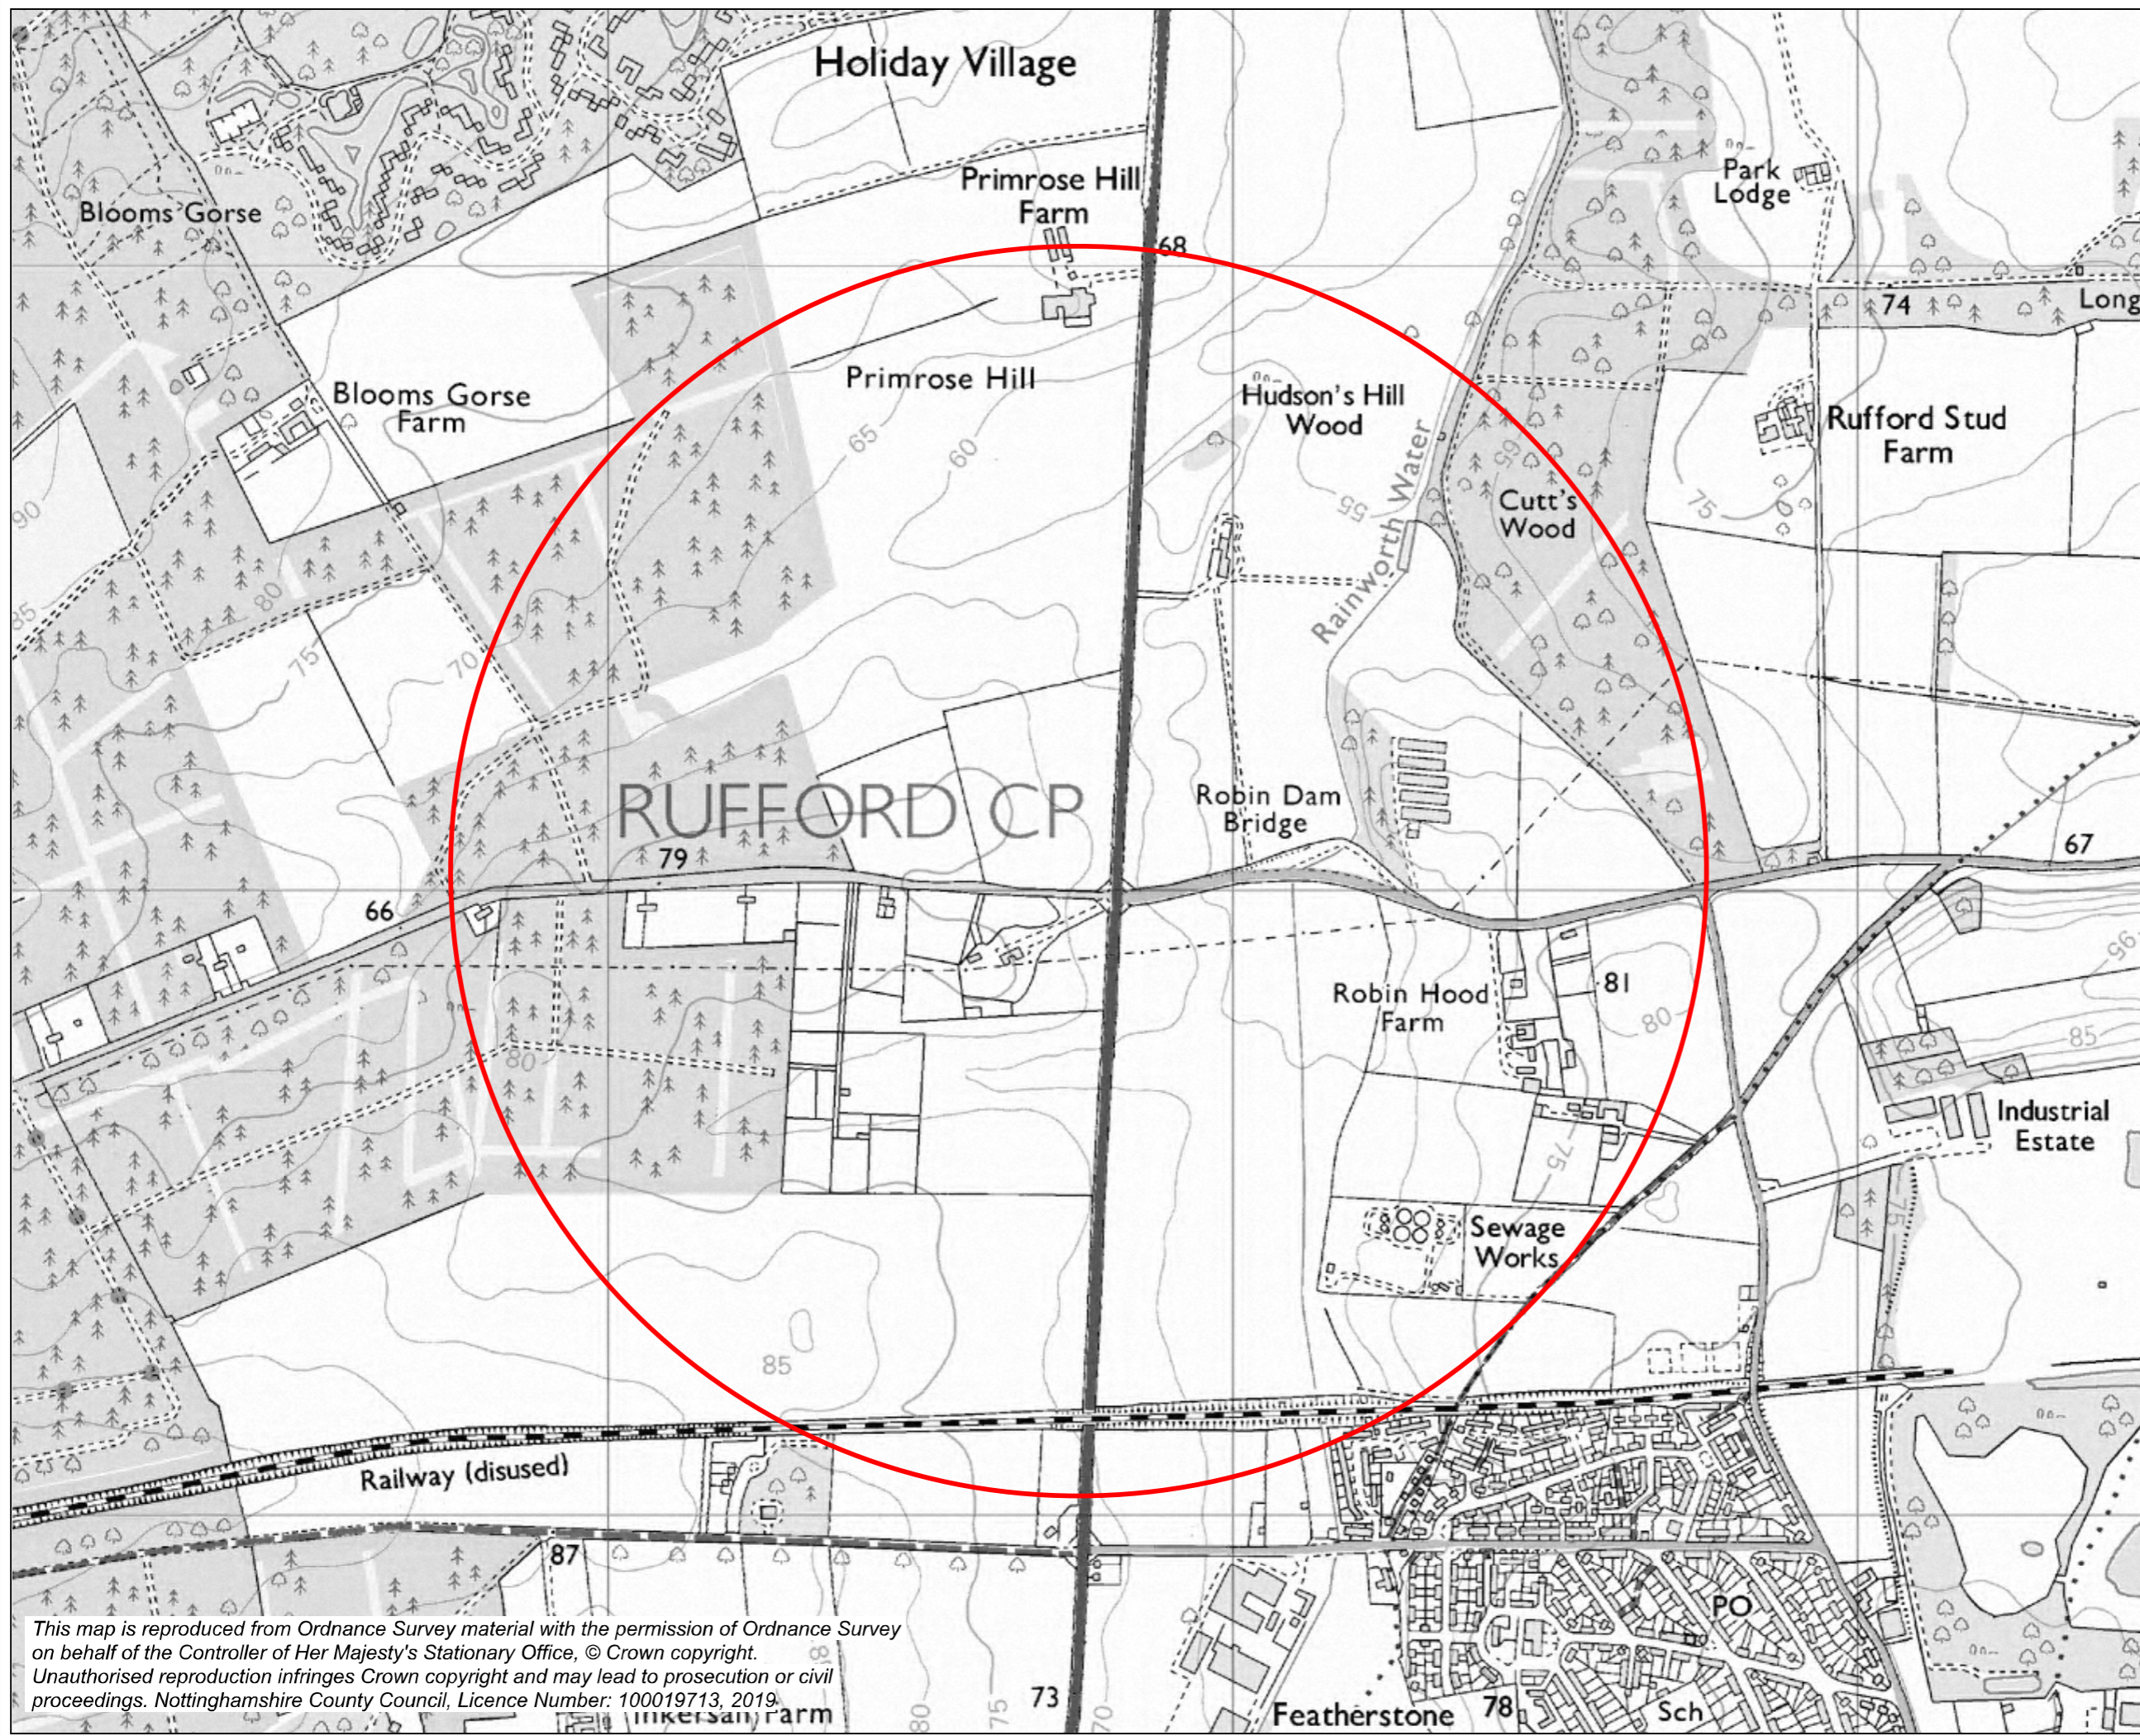




Key
 Study Area (1km radius)



Rev	Description	Drawn	Chk'd	Auth	Date

A614 Corridor Improvements - Deerdale Lane

Property No.	Project No.
	HW20949

Environmental Constraints Study Area

Scale: 1:10,000 @ A3	Drawn	AD	Date	5/19
	Chk'd	DAC	Date	5/19
	Auth	DAC	Traced	

Drawing No. **EMD/HW20949/02/01**

in partnership with




www.viaem.co.uk Tel 01623 873873
Bilthorpe Depot, Bilthorpe Business Park
Bilthorpe Nottinghamshire NG22 8ST

This map is reproduced from Ordnance Survey material with the permission of Ordnance Survey on behalf of the Controller of Her Majesty's Stationary Office, © Crown copyright. Unauthorised reproduction infringes Crown copyright and may lead to prosecution or civil proceedings. Nottinghamshire County Council, Licence Number: 100019713, 2019.