




No landuses other than residential and agricultural have been identified within the map area

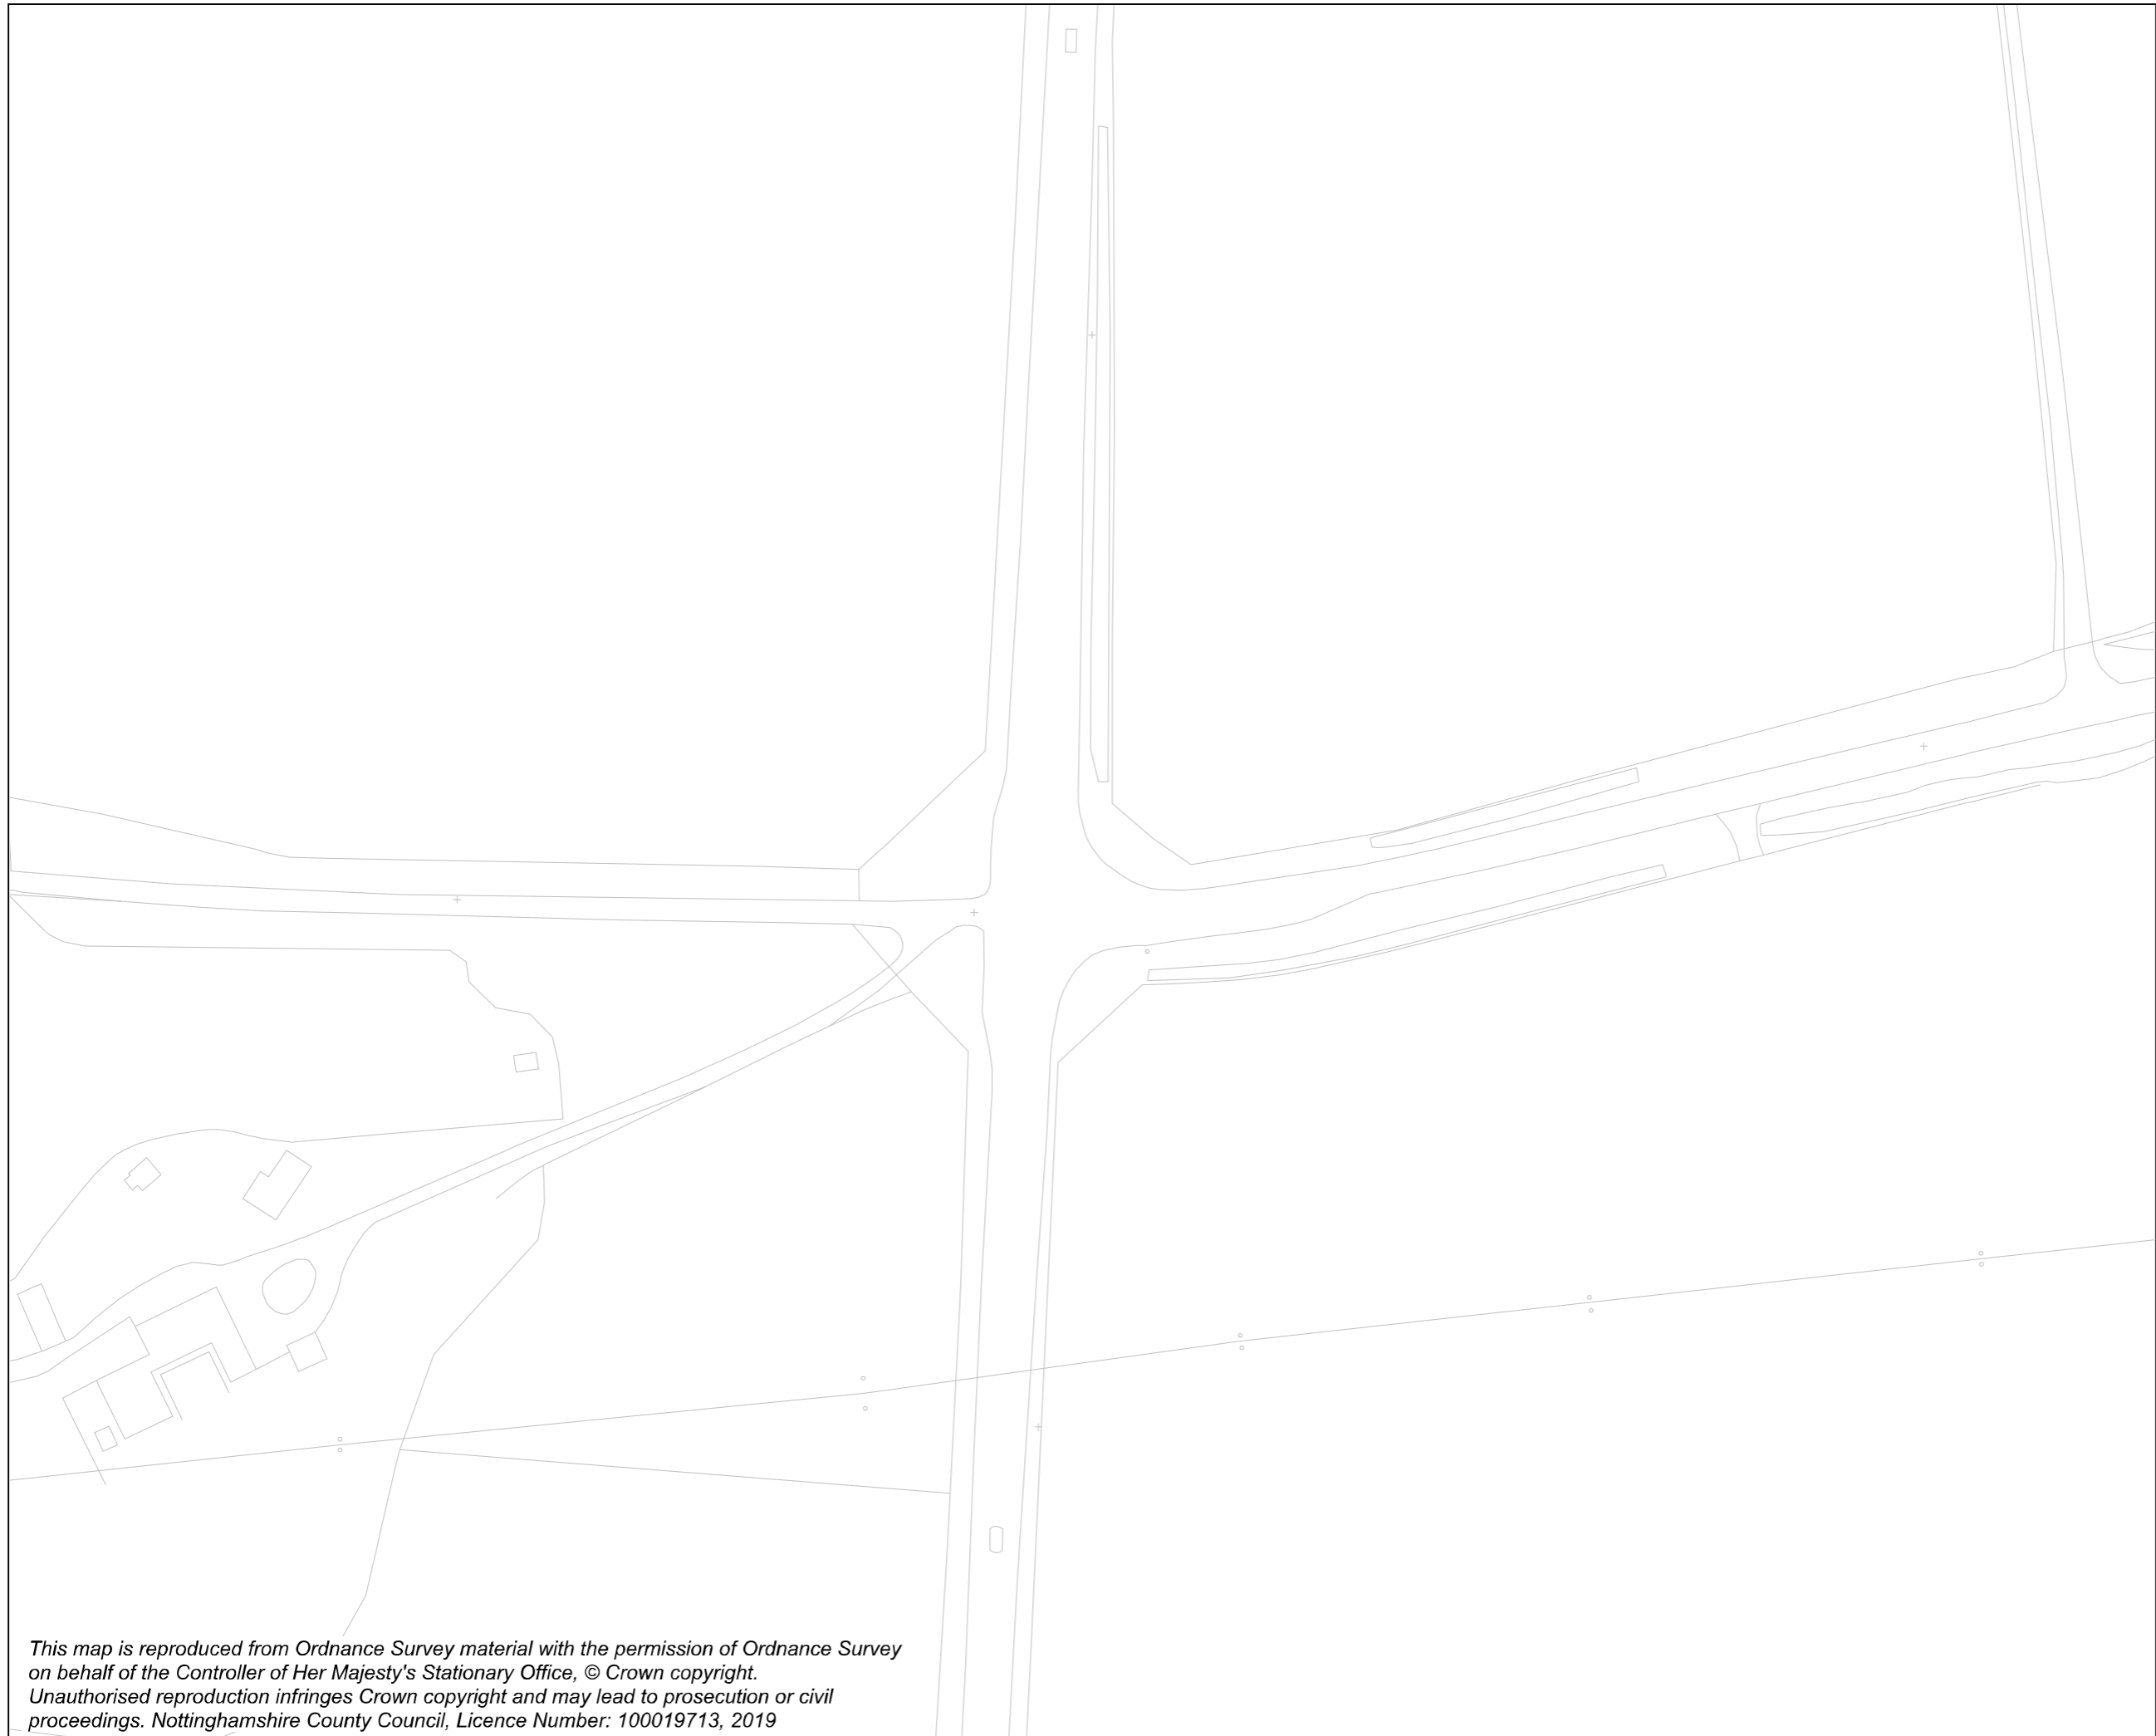

This map is reproduced from Ordnance Survey material with the permission of Ordnance Survey on behalf of the Controller of Her Majesty's Stationary Office, © Crown copyright. Unauthorised reproduction infringes Crown copyright and may lead to prosecution or civil proceedings. Nottinghamshire County Council, Licence Number: 100019713, 2019

Rev Status	Description	Drawn	CHK'd	Auth	Date
Project					
Property No.	Project No. HW20990				
Title					
Environmental Constraints Landuse					
Scale 1:1250 @ A3	Drawn	AD	Date 5/19		
	CHK'd	DAC	Date 5/19		
	Auth	DAC	Traced		
Drawing No. EMD/HW20949/02/07					

in partnership with



www.viaem.co.uk Tel 01623 873873
Bilthorpe Depot, Bilthorpe Business Park
Bilthorpe Nottinghamshire NG22 8ST