


This map is reproduced from Ordnance Survey material with the permission of Ordnance Survey on behalf of the Controller of Her Majesty's Stationary Office, © Crown copyright. Unauthorised reproduction infringes Crown copyright and may lead to prosecution or civil proceedings. Nottinghamshire County Council, Licence Number: 100019713, 2019

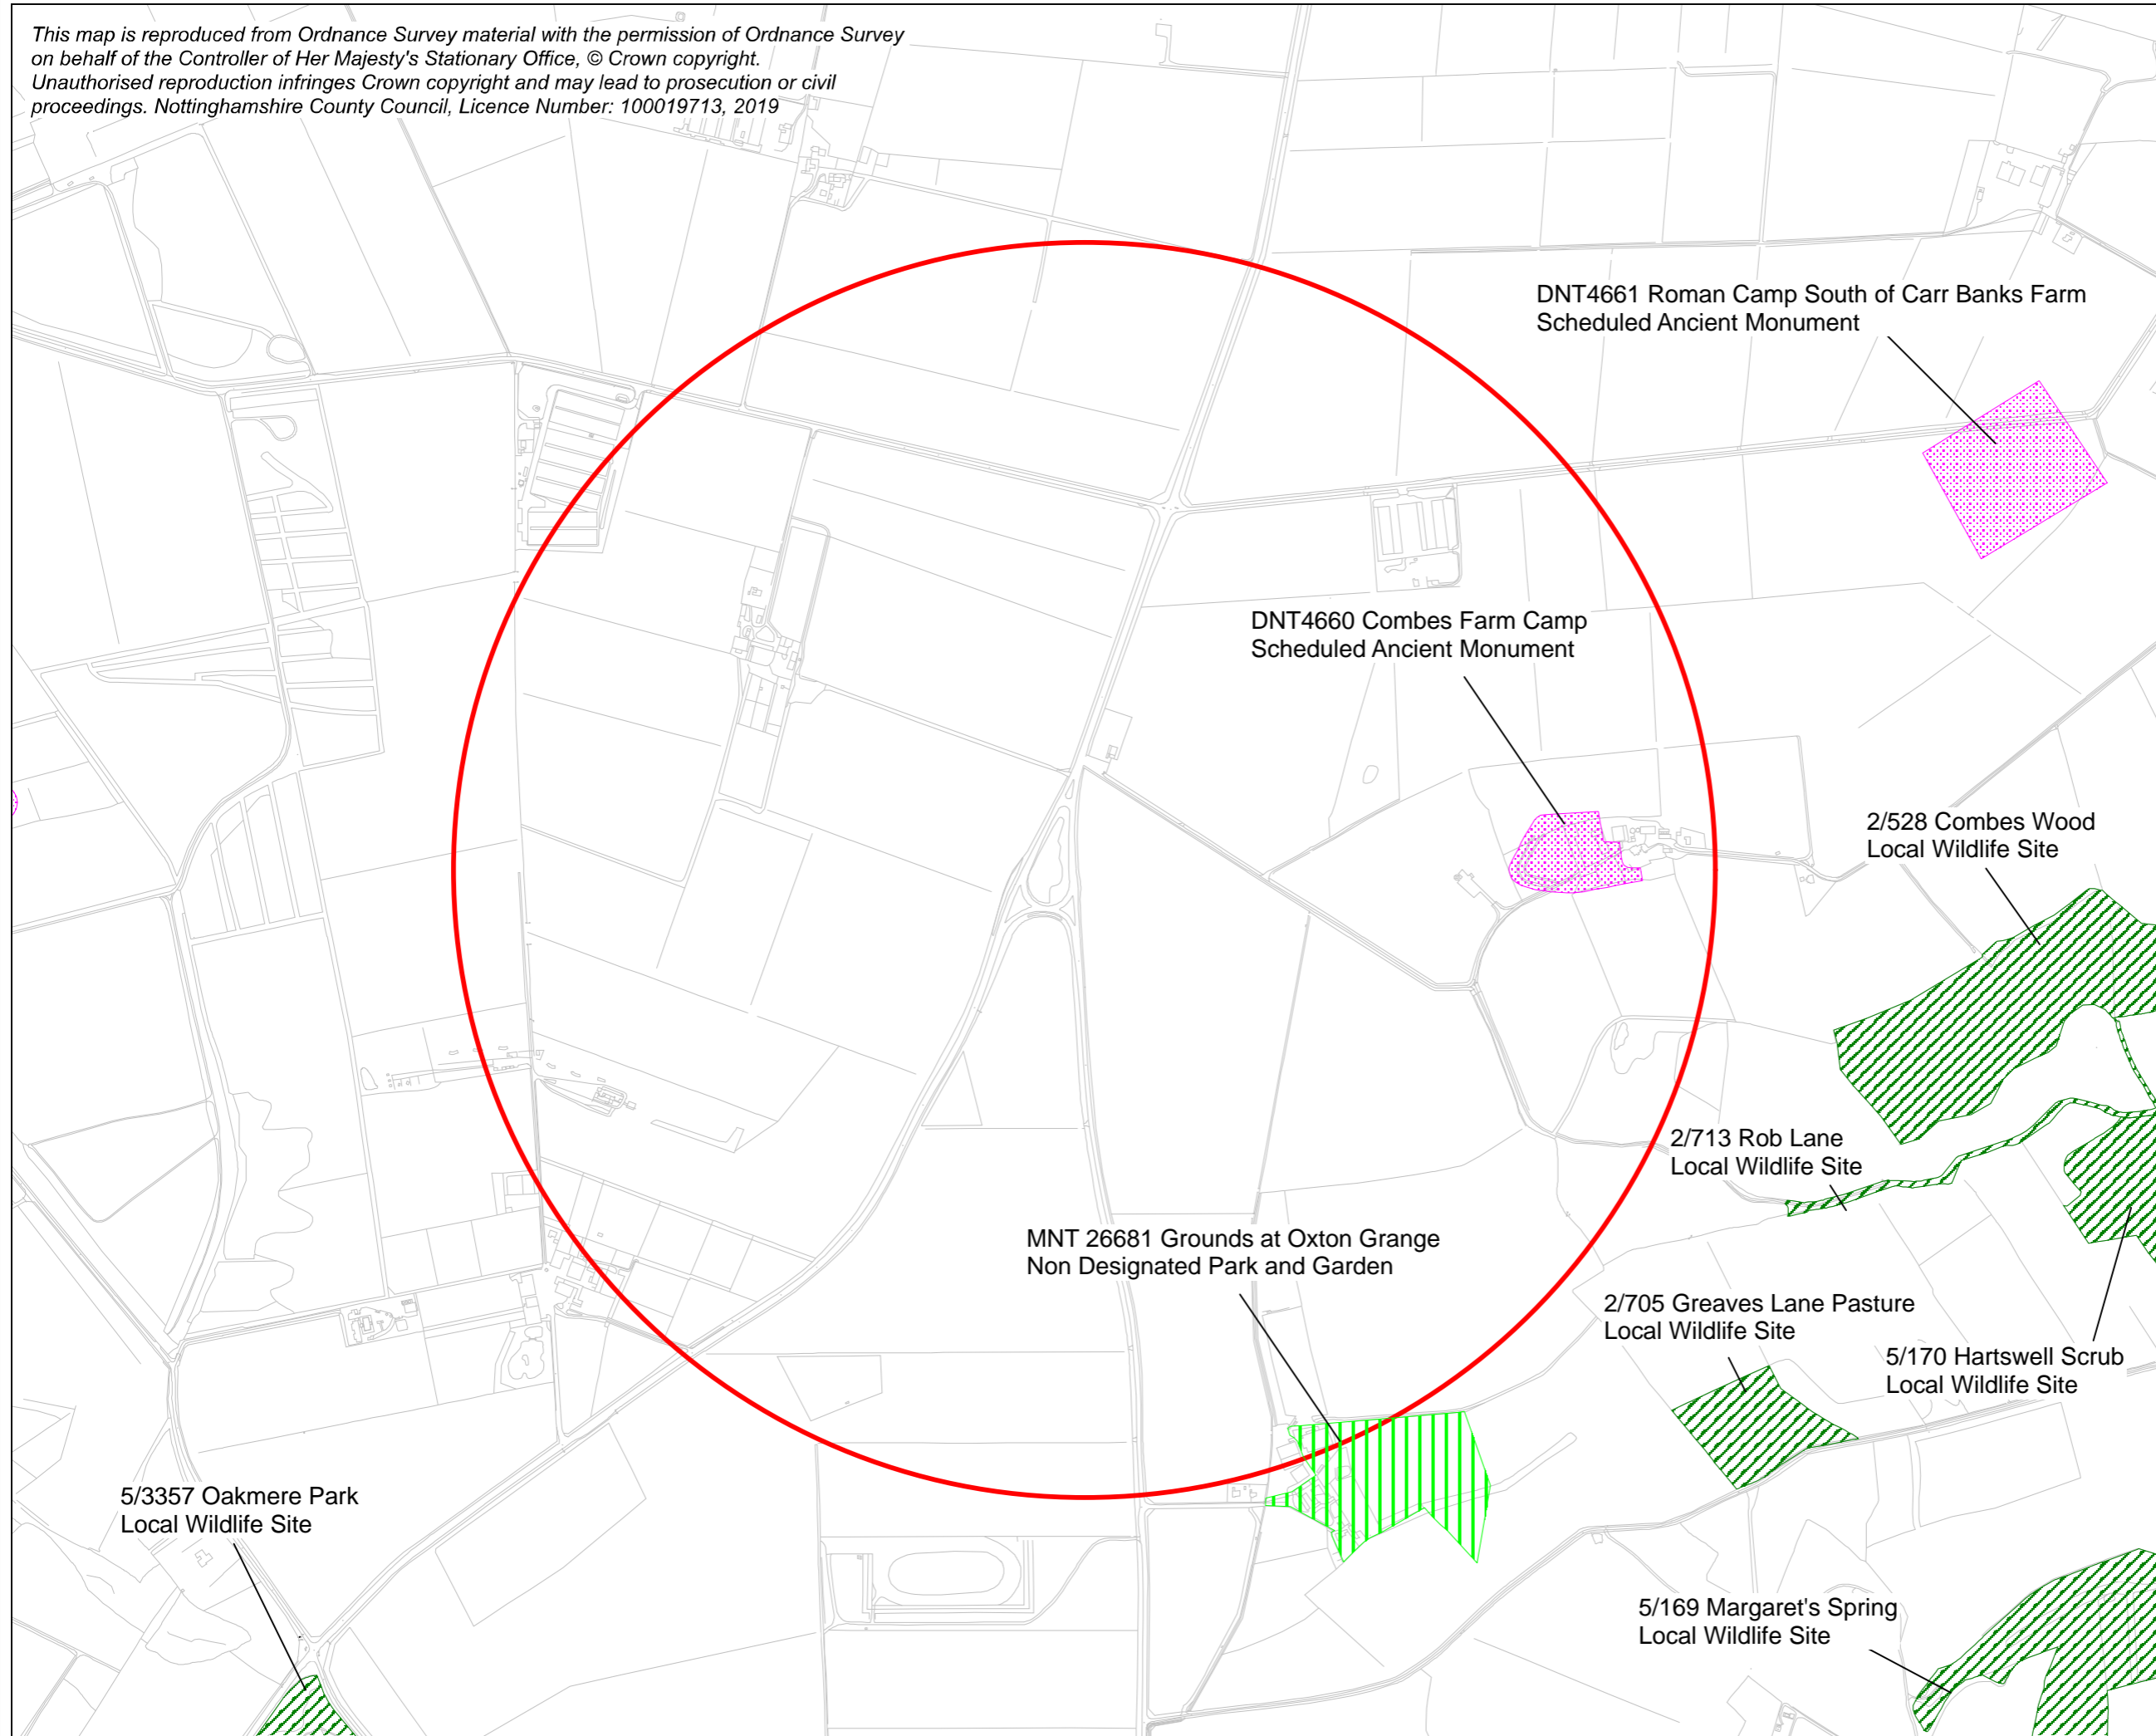

Key

- Study Area (1km radius)
- Local Wildlife Sites
- Non Designated Parks and Gardens
- Scheduled Ancient Monument

Rev	Status	Description	Drawn	Chkd	Auth	Date
Project						

A614 Corridor Improvements - Warren Hill

Property No.	Project No.
	HW20949

Environmental Constraints Ecological and Heritage Designations

Scale 1:10,000 @ A3	Drawn	AD	Date	5/19
	Chkd	DAC	Date	5/19
	Auth	DAC	Traced	

Drawing No. **EMD/HW20949/05/02**

in partnership with

www.viam.co.uk Tel 01623 873873
Bilthorpe Depot, Bilthorpe Business Park
Bilthorpe Nottinghamshire NG22 8ST