
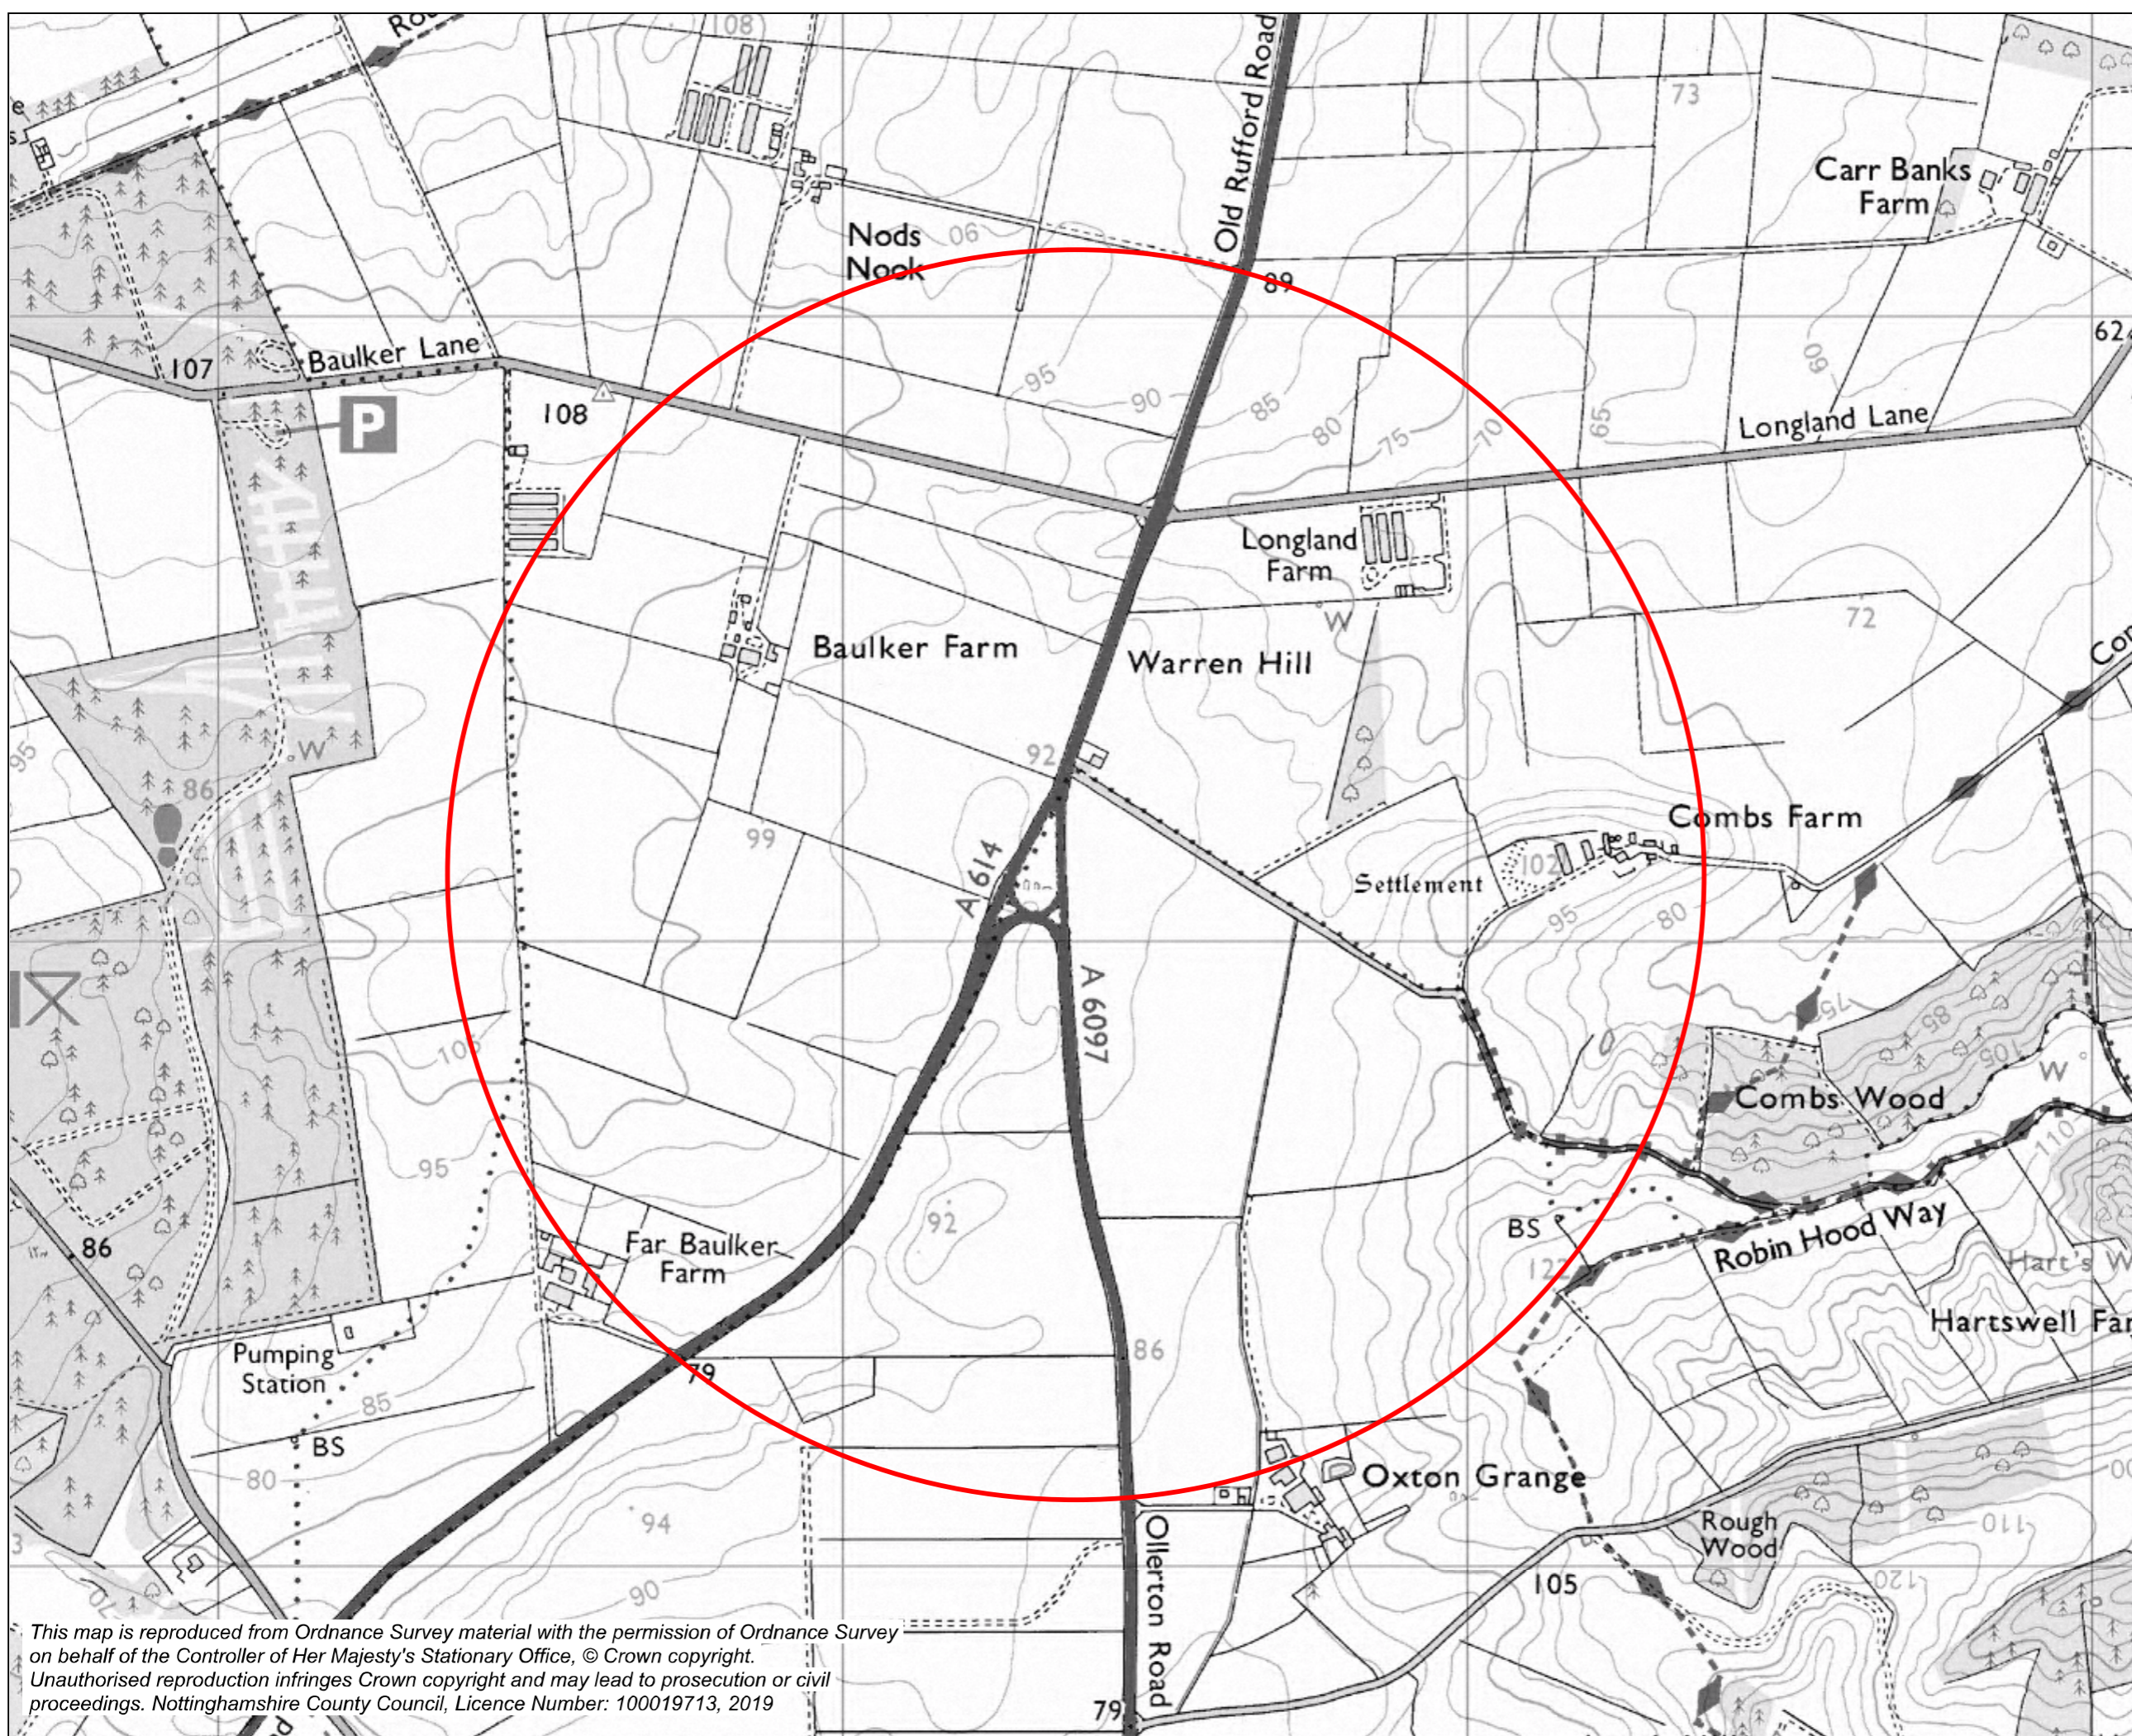




Key
 Study Area (1km radius)



Rev	Description	Drawn	Chk'd	Auth	Date

**A614 Corridor Improvements
- Warren Hill**

Property No.	Project No.
	HW20949

**Environmental Constraints
Study Area**

Scale 1:10,000 @ A3	Drawn	AD	Date	5/19
	Chk'd	DAC	Date	5/19
	Auth	DAC	Traced	

Drawing No. **EMD/HW20949/05/01**

via  in partnership with 
 www.viam.co.uk Tel 01623 873873
 Bilsthorpe Depot, Bilsthorpe Business Park
 Bilsthorpe Nottinghamshire NG22 8ST

This map is reproduced from Ordnance Survey material with the permission of Ordnance Survey on behalf of the Controller of Her Majesty's Stationary Office, © Crown copyright. Unauthorised reproduction infringes Crown copyright and may lead to prosecution or civil proceedings. Nottinghamshire County Council, Licence Number: 100019713, 2019