



NOTES:

1. All dimensions are in millimetres unless otherwise stated.
2. Where practicable the surface level shall be that they fall away from the highway boundary. Where the internal access falls towards the highway on approved drainage channel system shall be installed on the private side of the highway boundary.

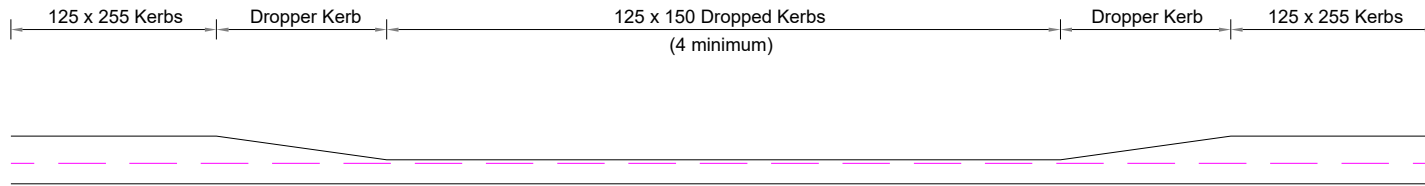

DETAILS OF KERBING AT VEHICULAR ACCESS

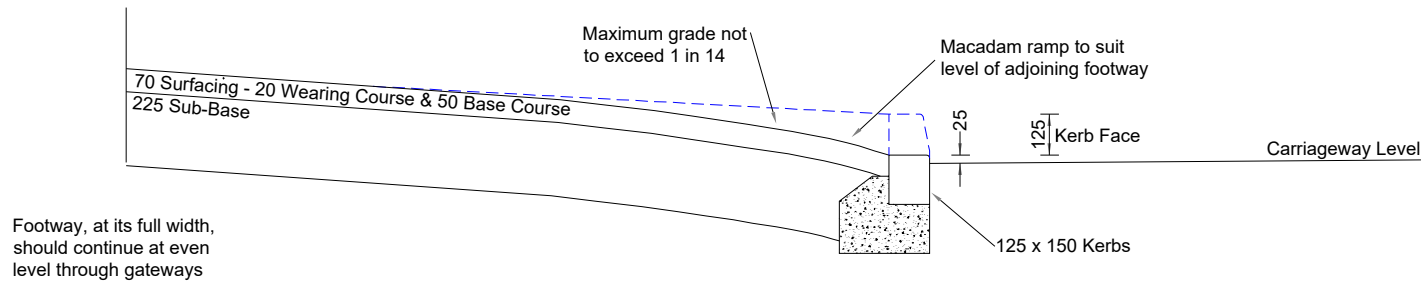

SECTION THROUGH VEHICULAR ACCESS

Rev.	Description	Drawn	Ch'kd	Auth	Date



in partnership with



www.viaem.co.uk Tel 0115 804 2100

Bilsthorpe Depot, Bilsthorpe Business Park, Bilsthorpe, Nottinghamshire, NG22 8ST

Project		Highway Construction Details			Project	Drawn	Date
Status	Project No.	KERBS, FOOTWAYS & PAVED AREAS				JLS	16/06/2020
Drawing Title		Domestic Vehicular Access				JD	30/07/20
Drawing No.		VSD/1100/10				JP	JLS
					Rev.	0	Scale
							N.T.S @A4