
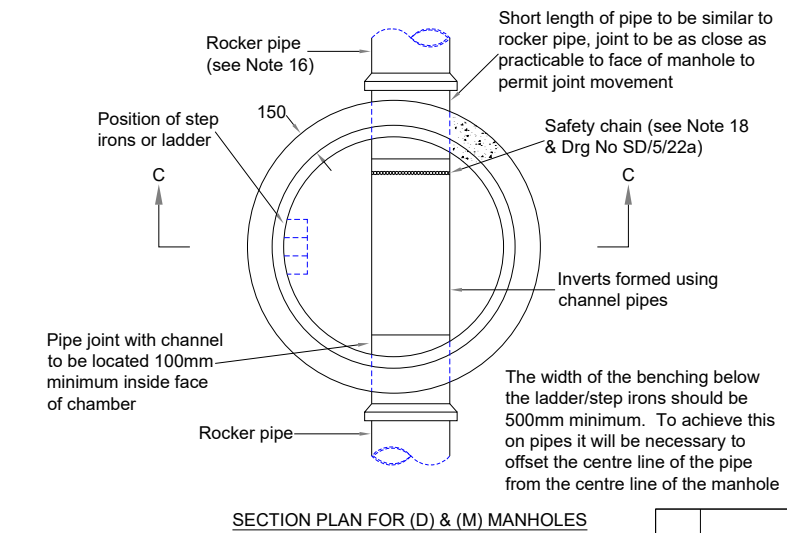
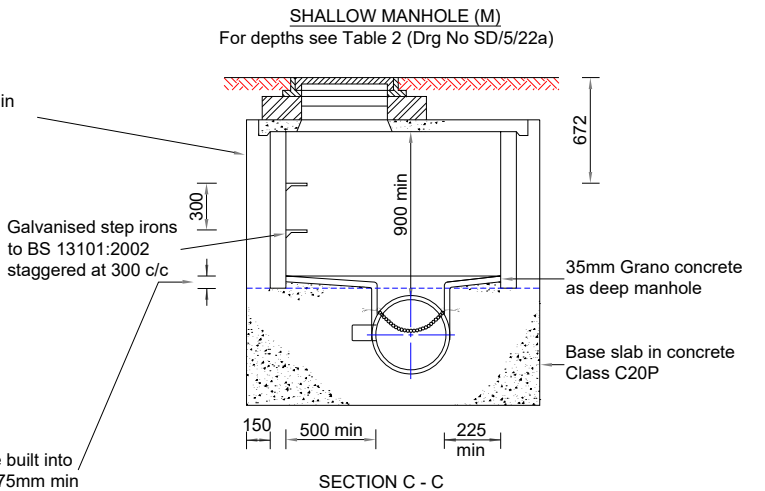


NOTES:

1. For Notes see Drg No SD/5/16

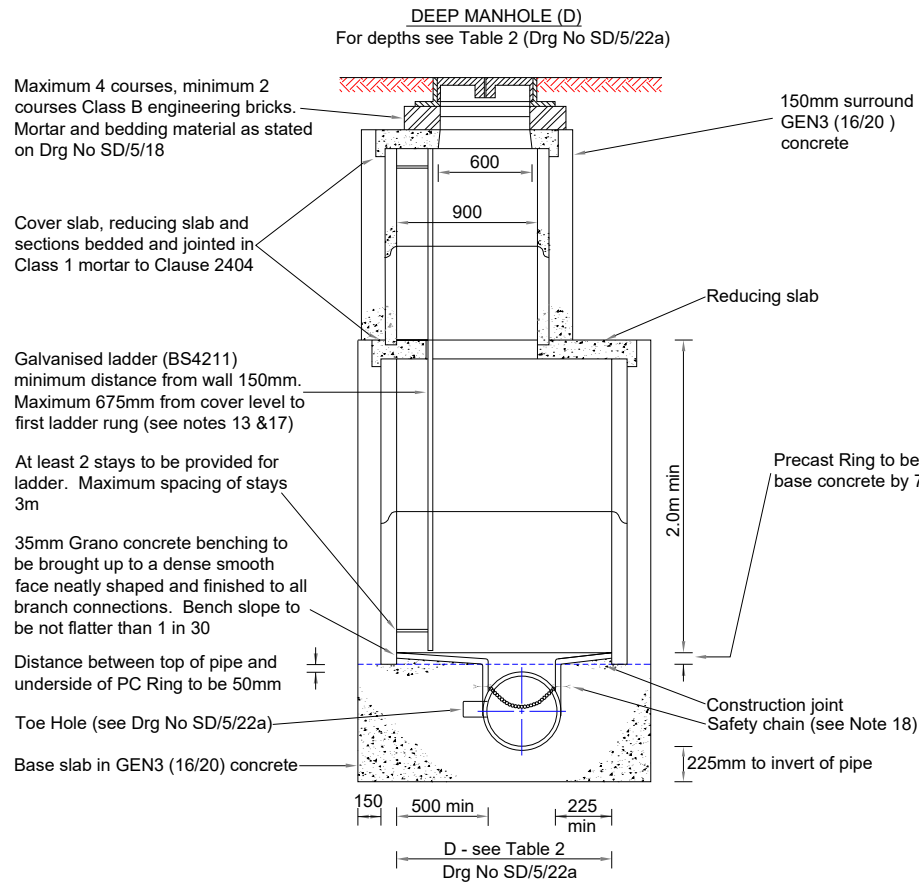

TYPICAL DETAILS OF PRECAST CONCRETE MANHOLES TO BS 5911

Rev.	Description	Drawn	Ch'kd	Auth	Date

**via** in partnership with  
**Nottinghamshire County Council**  
 www.viaem.co.uk Tel 0115 804 2100  
 Bilsthorpe Depot, Bilsthorpe Business Park, Bilsthorpe,  
 Nottinghamshire, NG22 8ST

Project		Highway Construction Details			Project	Drawn	Date
Status	Project No.	DRAINAGE			Drawn	JLS	11/06/2020
Drawing Title		Manhole Group MH1 - Precast Concrete Manholes			Ch'kd	JD	25/06/20
Drawing No.		VD/5/21a			Auth	JJP	Traced JLS
					Rev.	0	Scale N.T.S @A4

Jul 29, 2020 - 3:23pm I:\Highways\Design and Construction\Roads and Highways\Projects\16-1920\000\2020\7 New Hwy Design\CAD\New standard details\NCC SD5911 Series\SD.5.21a.dwg