
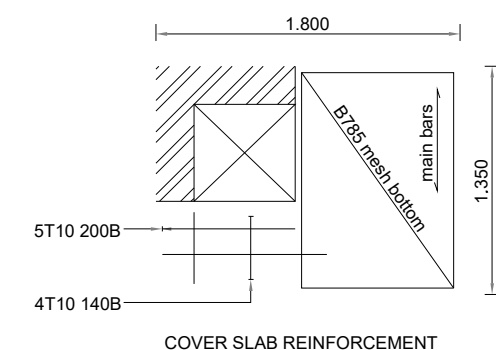
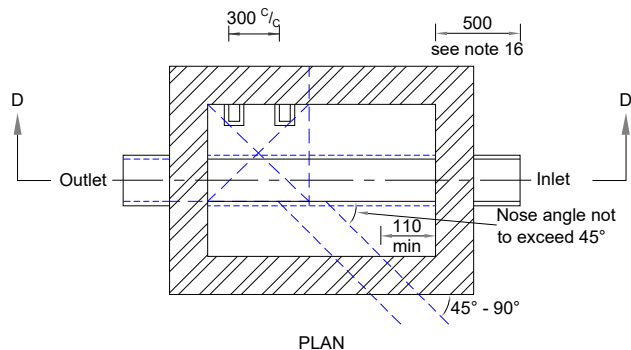


TYPICAL DETAILS OF BRICK MANHOLES - TYPE B

(Pipe diameter 100 - 450, depth to top of base slab 1.3 - 3.0) see Note 9

NOTES:

1. For Notes see Drg No SD/5/16.
2. Not to be used on drainage schemes intended for adoption by a Water Authority.

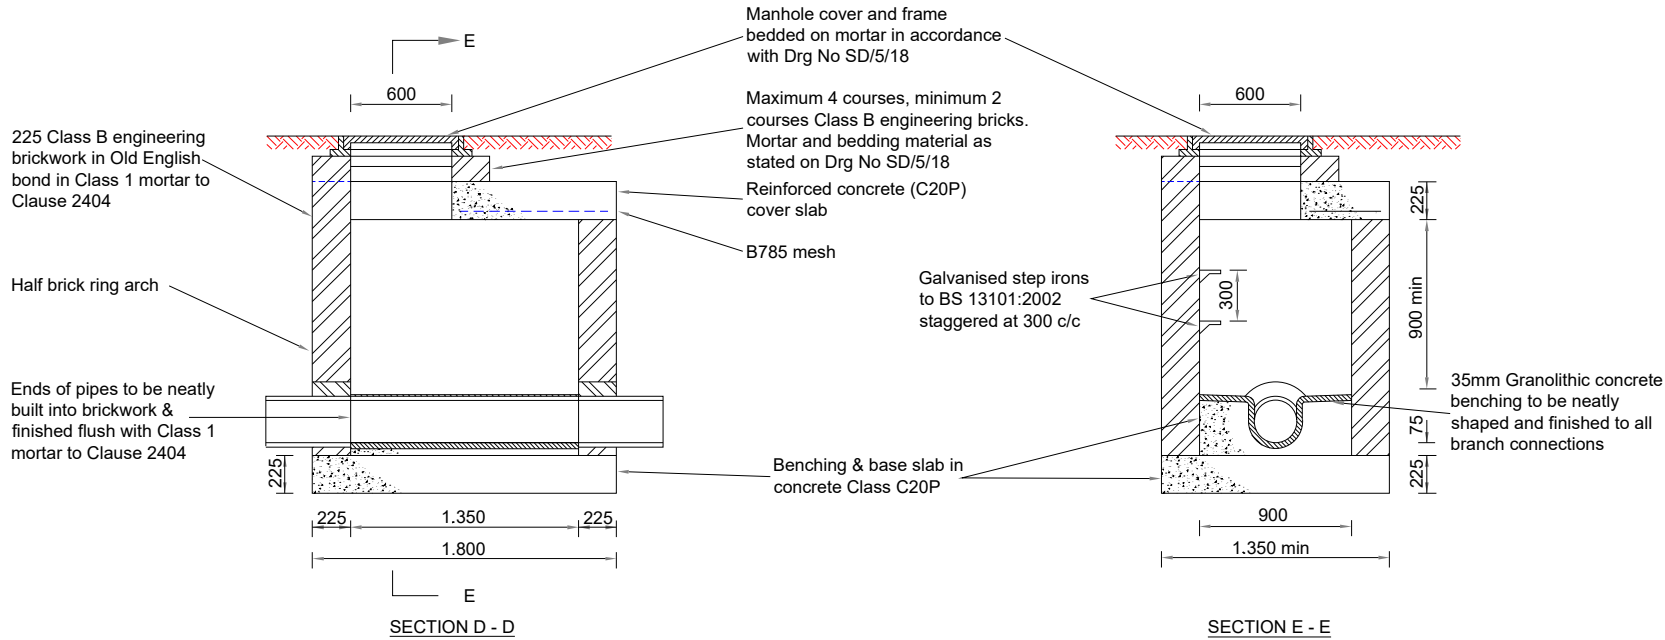

Rev.	Description	Drawn	Ch'kd	Auth	Date



in partnership with
Nottinghamshire County Council
 www.viam.co.uk Tel 0115 804 2100
 Bilsthorpe Depot, Bilsthorpe Business Park, Bilsthorpe,
 Nottinghamshire, NG22 8ST

Project		Highway Construction Details			Project	Drawn	Date
Status	Project No.	DRAINAGE				JLS	11/06/2020
Drawing Title		Manholes Group MH1 - Brick Manhole Type B				JD	26/06/20
Drawing No.		SD/5/23				JJP	JLS
						0	Scale N.T.S @A4

Jul 23, 2020 - 3:26pm I:\Highways\Design and Construction\Roads and Highways\Projects\6-1920000\20971 New Hwy Design\Guide for New Dev\Design\CAD\New standard details\NC - SD500 Series\SD.5.23.dwg