


NOTES:

1. All dimensions are in millimetres unless otherwise stated.
2. Width of drain 600mm.
3. Drains to be at 10m intervals.
4. Counterfort drains backfilled with Type B filter material.

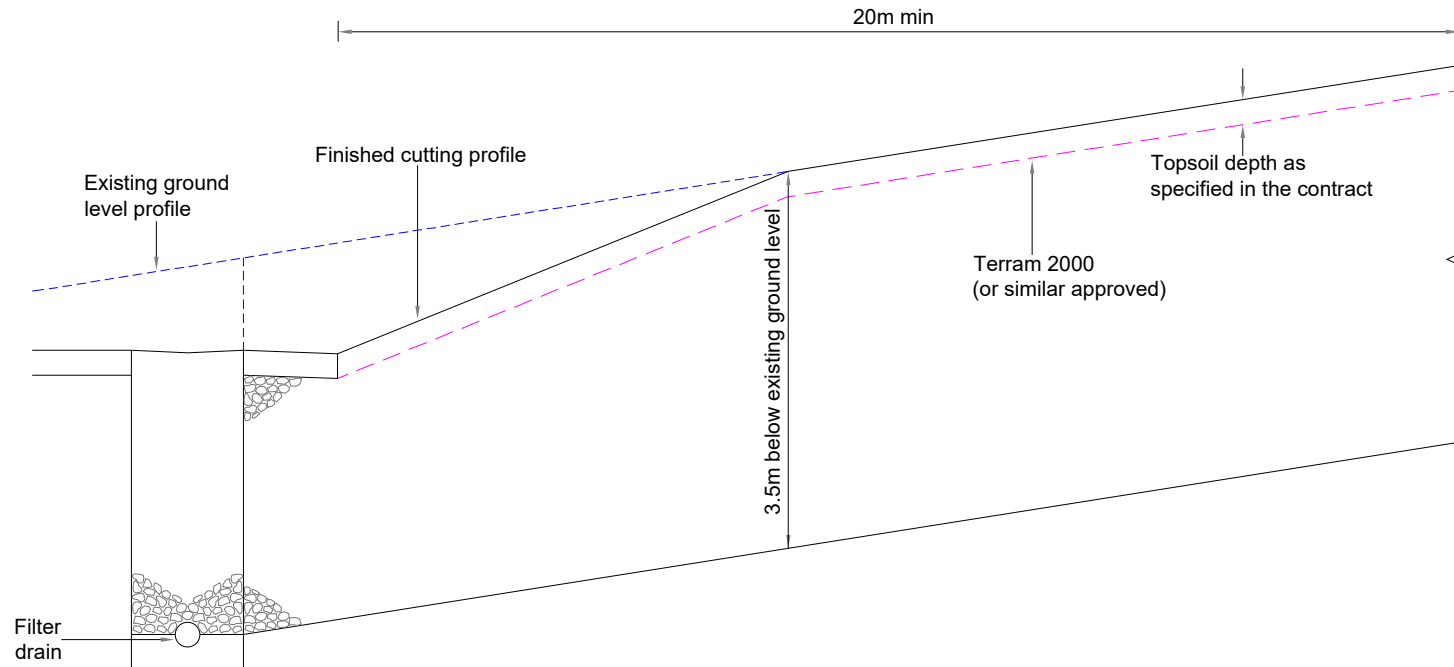

Rev.	Description	Drawn	Ch'kd	Auth	Date



in partnership with



**Nottinghamshire  
County Council**

www.viaem.co.uk Tel 0115 804 2100

Bilthorpe Depot, Bilthorpe Business Park, Bilthorpe,  
Nottinghamshire, NG22 8ST

Project		Highway Construction Details			Project	Drawn	JLS	Date	12/06/2020
Status	Project No.	DRAINAGE			Ch'kd	JD	Date	29/06/20	
Drawing Title		Counterfort Drains			Auth	JJP	Traced	JLS	
Drawing No.		SD/5/35			Rev.	0	Scale	N.T.S @A4	