


NOTES:

1. For Notes see Drg No SD/3/10.

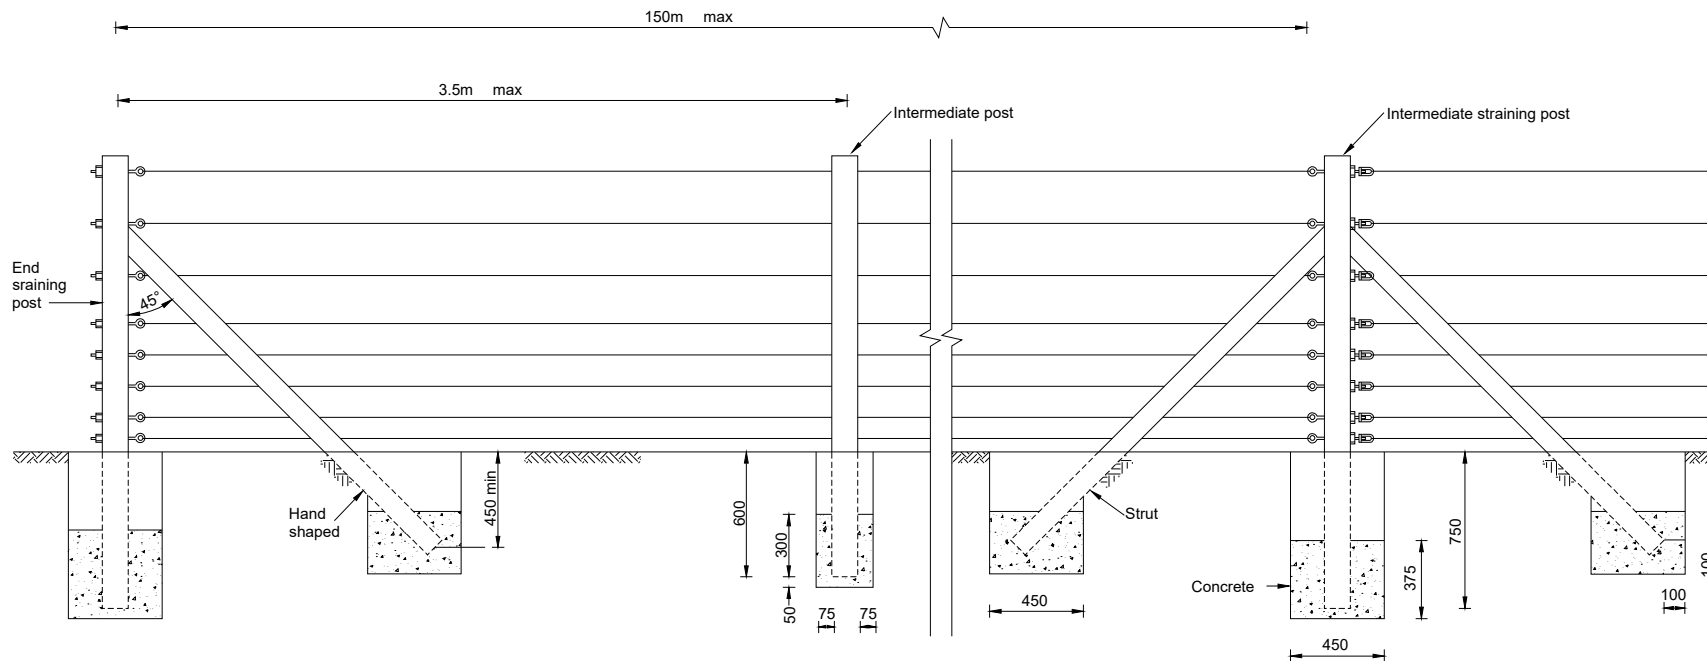

TYPICAL CONSTRUCTION DETAILS (TYPE ILLUSTRATED REF SC 135B - CONCRETE POSTS)

REF	INTERMEDIATE POSTS		STRAINING POSTS		STRUTS		HEIGHT OF TOP OF WIRE	NUMBER OF HORIZONTAL WIRES	SPACING OF HORIZONTAL WIRES FROM TOP WIRE
	LENGTH	BASE	LENGTH	BASE	LENGTH	BASE			
SC 105	1720	100 x 100	1870	125 x 125	1830	100 x 75	1050	5	250,250,230,150
SW 105	1720	75 x 75	1870*	125 x 125	1870*	75 x 75			
SC 120	1870	125 x 125	2020	125 x 125	1980	100 x 75	1200	6	250,250,230,150,150
SW 120	1870	100 x 100	2020*	125 x 125	2020*	100 x 100			
SC 135B	2020	125 x 125	2170	125 x 125	2130	100 x 75	1350	8	250,250,230,150,150,150,100
SW 135B	2020	100 x 100	2170*	125 x 125	2170*	100 x 100			

* See Note 10 on Drg No SD/3/10

Rev.	Description	Drawn	Ch'kd	Auth	Date



in partnership with



www.viaem.co.uk Tel 0115 804 2100

Bilsthorpe Depot, Bilsthorpe Business Park, Bilsthorpe, Nottinghamshire, NG22 8ST

Project

Status

Drawing Title

Drawing No.

Highway Construction Details

Fencing

Strained Wire Fencing To BS 1722 Part 2

SD/3/11

Project

Status

Drawing Title

Drawing No.

Drawn

Ch'kd

Auth

Rev.

Date

Date

Traced

Scale

JLS

JD

JJP

0

20/08/2020

26/09/20

JLS

N.T.S @A4