



NOTES:
1. For Notes see Drg No SD/3/12.

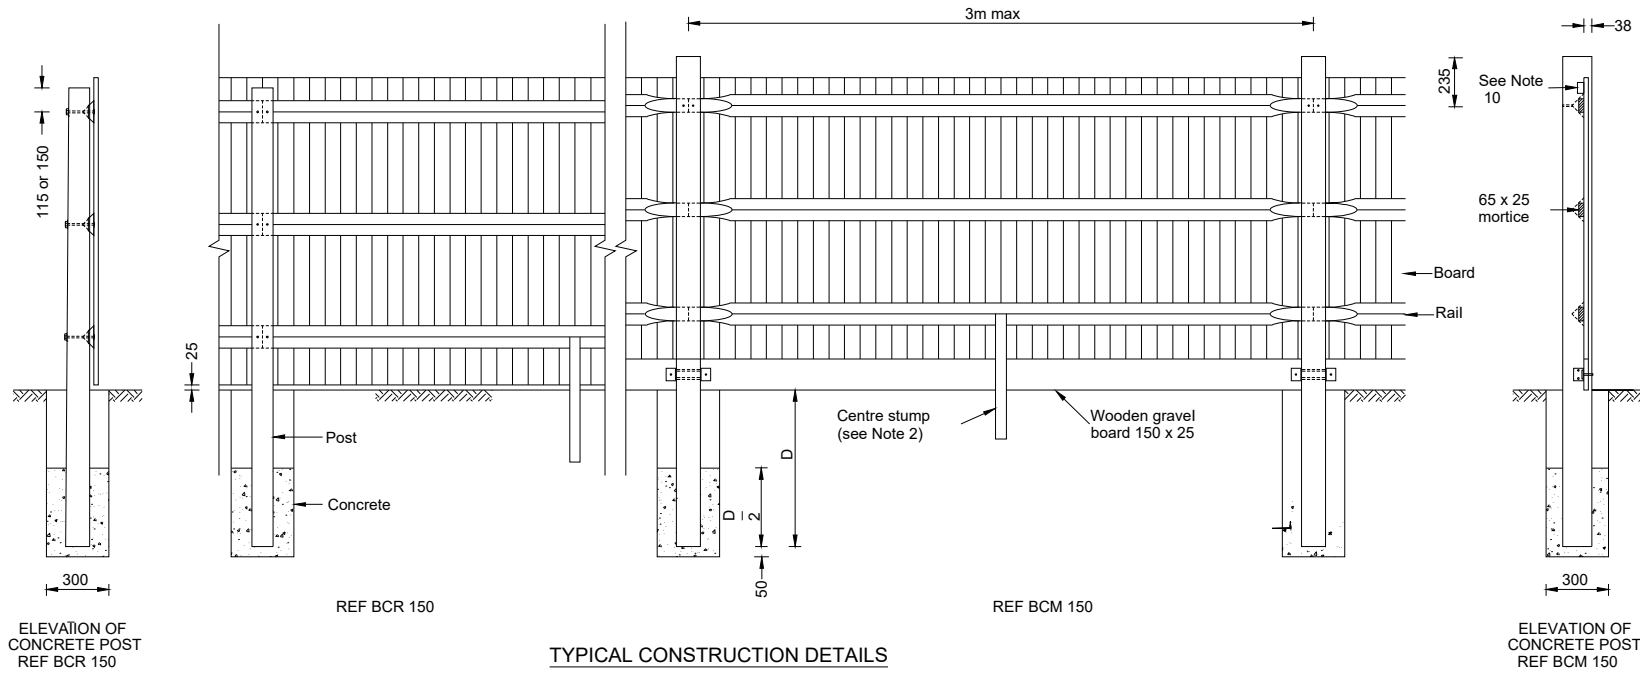

TYPICAL CONSTRUCTION DETAILS

REF	SUITABLE USES	POST DETAILS #		HEIGHT OF FENCE	NUMBER OF ARRIS RAILS	SPACING BETWEEN RAILS	VALUE OF D
		LENGTH	SECTION				
BCM 105 BCR 105	Housing, Parks (inner fence)	1750 1600	* 100 x 100	1050	2	550 630	600
BCM 120 BCR 120	General	1900 1750	* 100 x 125	1200	2	700 780	600
BCM 150 BCR 150		2350 2200	* 100 x 125	1500	3	500 540	750
BCM 165 BCR 165	Housing	2500 2350	* 100 x 125	1650	3	575 615	750
BCM 180A BCR 180A		2650 2500	* 100 x 125	1800	3	650 690	750
BCM 180B BCR 180B	Parks, Railways Commercial and Public Buildings	2650 2500	* 100 x 150	1800	3	650 690	750

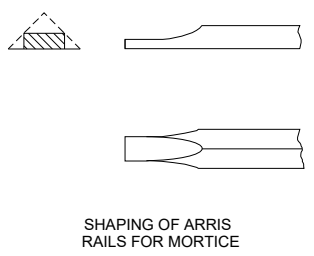

* Section 140 x 115 at the base tapering to 100 x 115 at the top
See Figures 3 & 4 of BS 1722 Part 5 for elevation of posts

Rev.	Description	Drawn	Ch'kd	Auth	Date

via in partnership with
Nottinghamshire County Council
www.viaem.co.uk Tel 0115 804 2100
Bilsthorpe Depot, Bilsthorpe Business Park, Bilsthorpe,
Nottinghamshire, NG22 8ST

Project		Highway Construction Details			Drawn	JLS	Date	20/08/20
Status	Project No.	Fencing			Ch'kd	JD	Date	26/09/20
Drawing Title		Close-Boarded Fencing To BS 1722 Part 5			Auth	JJP	Traced	JLS
Drawing No.		SD/3/13			Rev.	0	Scale	N.T.S @A4

Jan 28, 2021 - 4:34pm: I:\Highways\Design and Construction\Roads and Highways\Projects\B-192000020971 New Hwy Design Guide for New Dev\Design\CAD\New standard details\NCC SD300 Series\SD.3.13.dwg