


Notes :

1. For Notes see Drg No SD/3/1

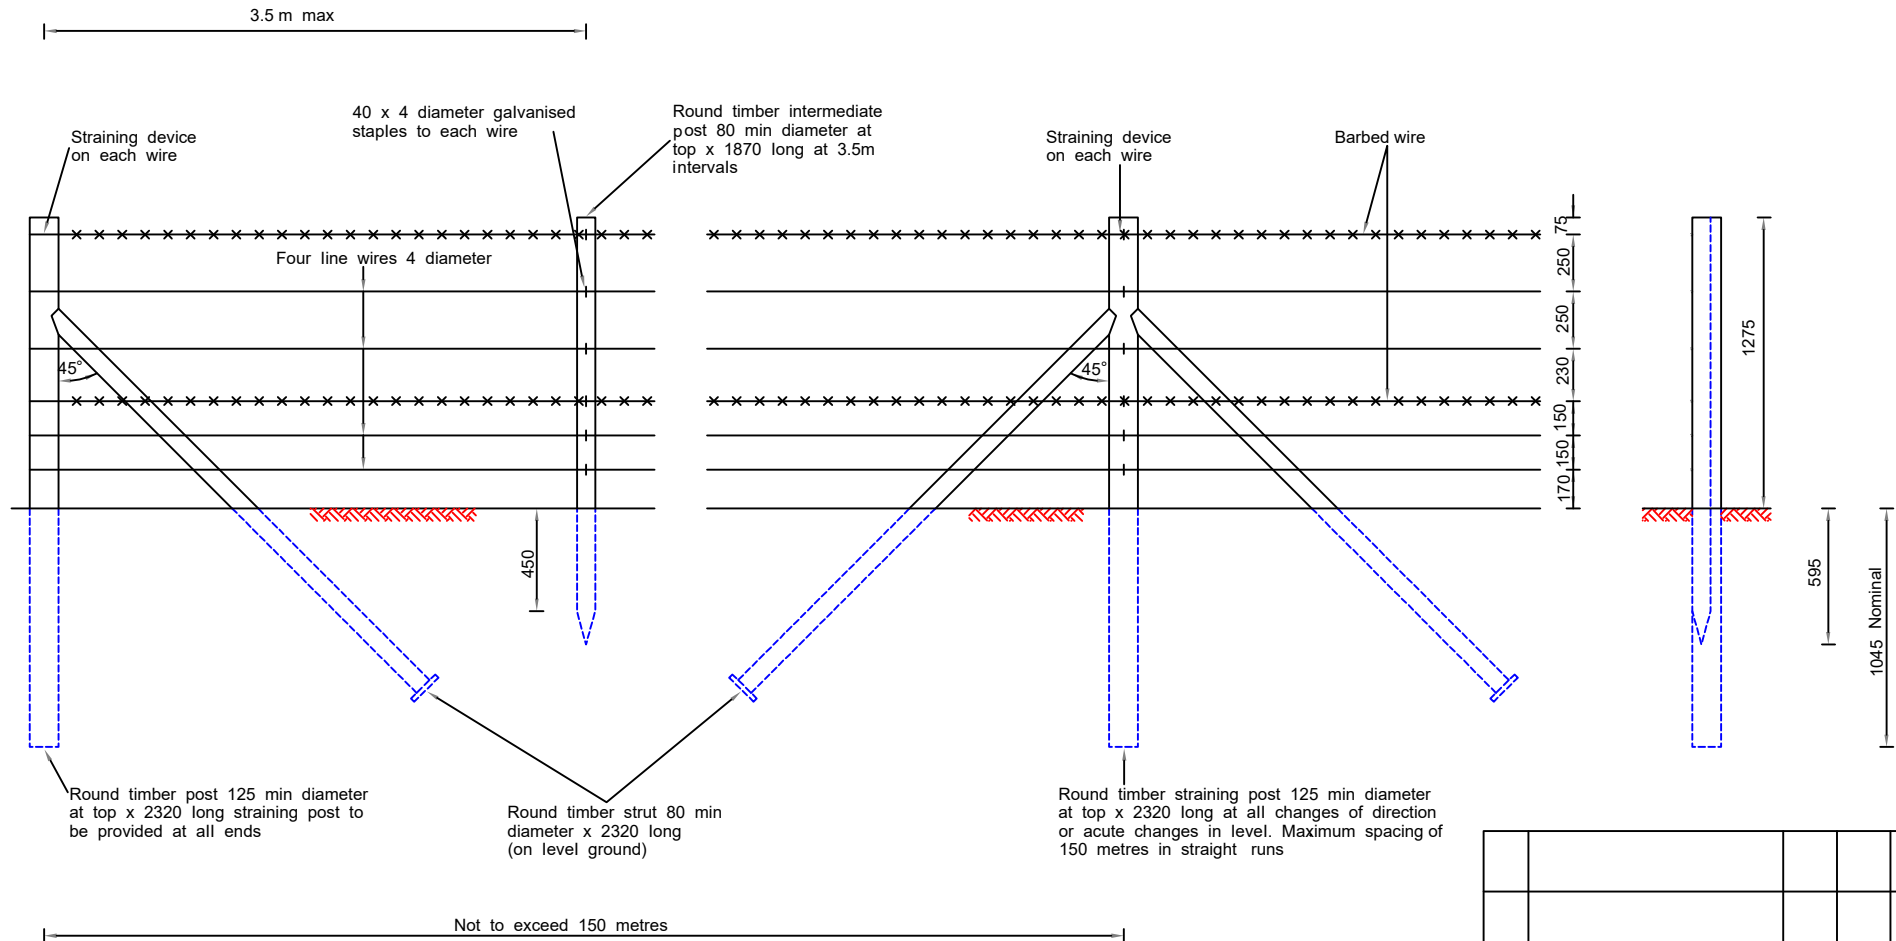

Rev.	Description	Drawn	Ch'kd	Auth	Date



in partnership with



**Nottinghamshire
County Council**

www.viam.co.uk Tel 0115 804 2100

Bilsthorpe Depot, Bilsthorpe Business Park, Bilsthorpe,
Nottinghamshire, NG22 8ST

Project

Status

Project No.

Drawing Title

Drawing No.

Highway Construction Details

Fencing

Temporary Fencing Type 1 (BS 1722 Part 3 Type SW 120)

SD/3/2

Project

Drawn

Auth

Rev.

Drawn

Ch'kd

Auth

Rev.

Date

Date

Traced

Scale

HR

JD

JP

0

19/08/2020

26/09/20

HR

N.T.S@A4