


NOTES:

1. For Notes see Drg No SD/3/20.

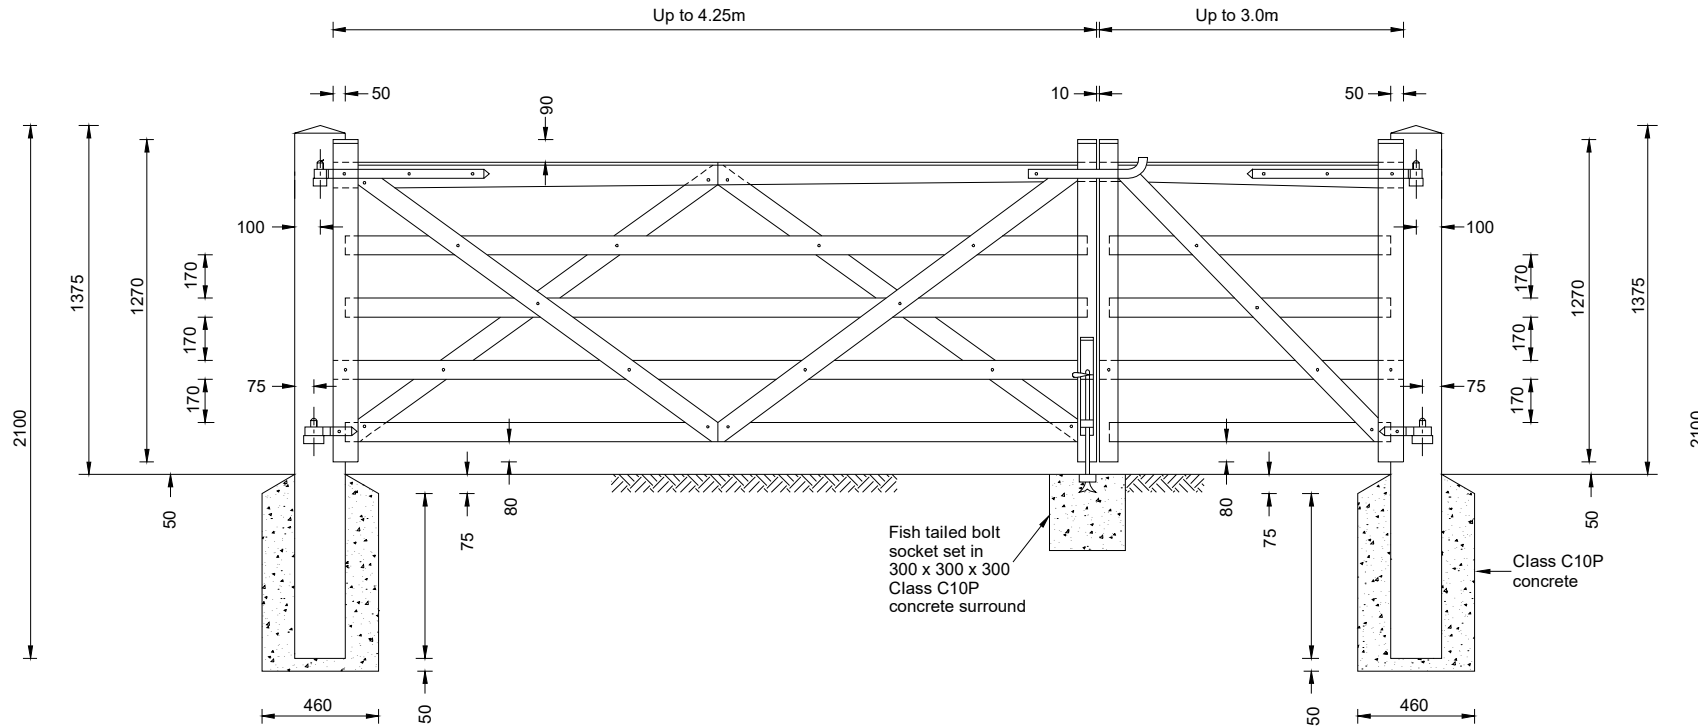

DESCRIPTION OF TIMBER MATERIAL	SIZE
Hanging Post for both gates	200 x 200 x 2100 long
Hanging Stile	100 x 75 for gates up to 3.0m width 125 x 75 for gates above 3.0m width
Shutting Stile for both gates	75 x 75
Top Rail	100 x 75 for gates up to 3.0m width 125 x 75 for gates above 3.0m width all tapering to 75 x 75
All Other Rails	75 x 25
Braces, housed in top rail	75 x 25

Rev.	Description	Drawn	Ch'kd	Auth	Date



in partnership with



www.viaem.co.uk Tel 0115 804 2100

Bilsthorpe Depot, Bilsthorpe Business Park, Bilsthorpe, Nottinghamshire, NG22 8ST

Highway Construction Details

Fencing

Timber Double Field Gate

SD/3/27

Project	Status	Project No.	Project	Drawn	Date
				JLS	19/08/2020
				JD	29/01/21
				JJP	JLS
				0	N.T.S @A4