


NOTES:

1. For Notes see Drg No SD/3/25.

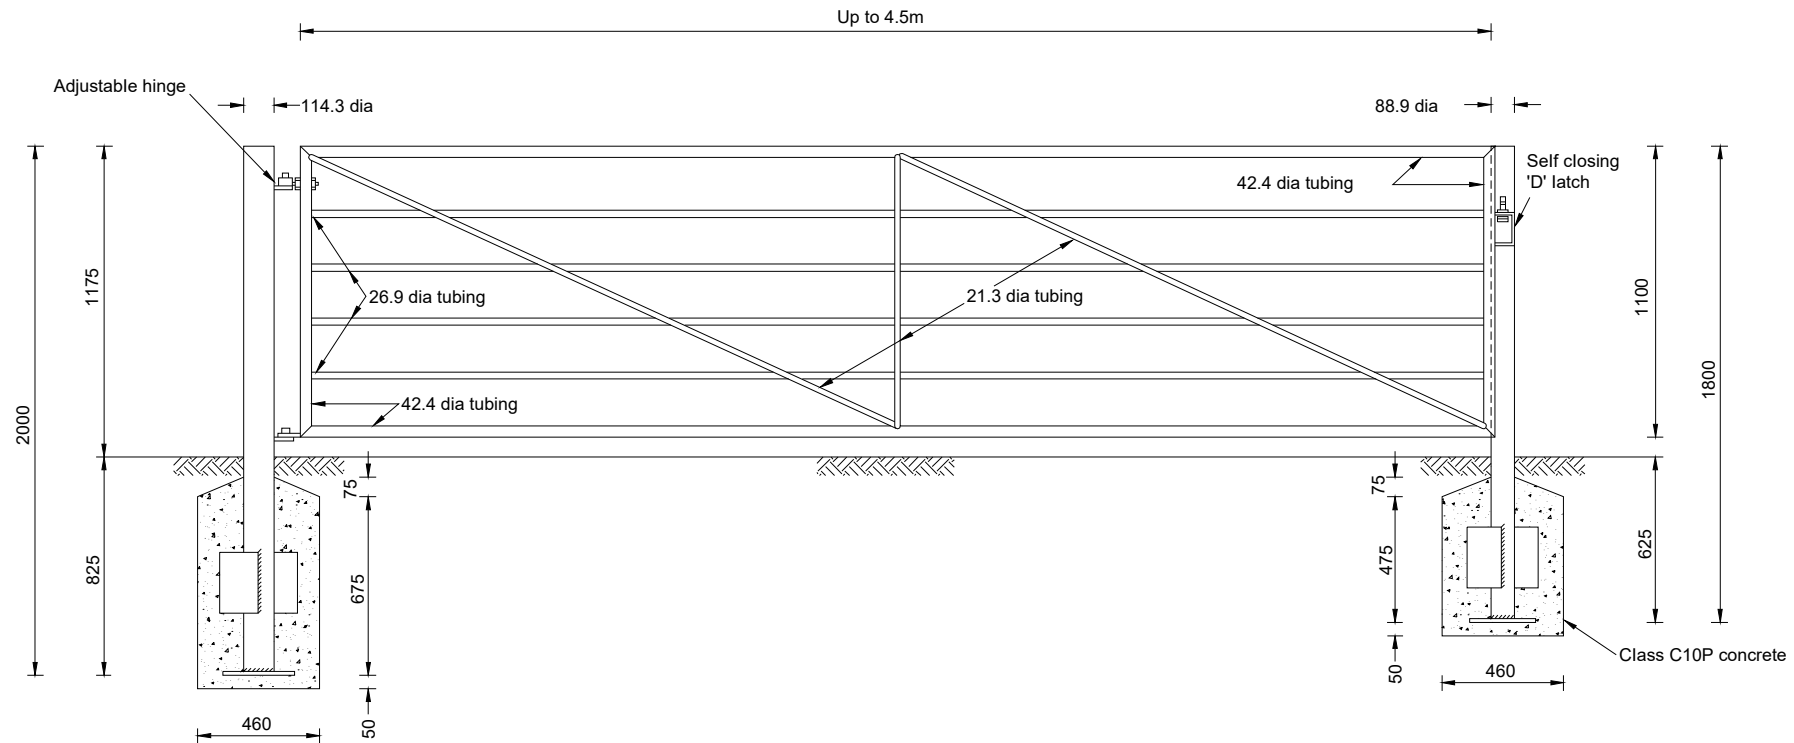

TYPICAL SINGLE FIELD GATE (HEAVY DUTY)

Rev.	Description	Drawn	Ch'kd	Auth	Date



in partnership with



www.viaem.co.uk Tel 0115 804 2100

Bilsthorpe Depot, Bilsthorpe Business Park, Bilsthorpe, Nottinghamshire, NG22 8ST

Project		Highway Construction Details			Project	Drawn	Date
Status	Project No.	Fencing			Ch'kd	JLS	19/08/2020
Drawing Title		Metal Single Field Gate			Auth	JD	01/02/21
Drawing No.		SD/3/29			Rev.	JP	JLS
						0	N.T.S @A4