


NOTES:

- For Notes see Drg No SD /3/1.

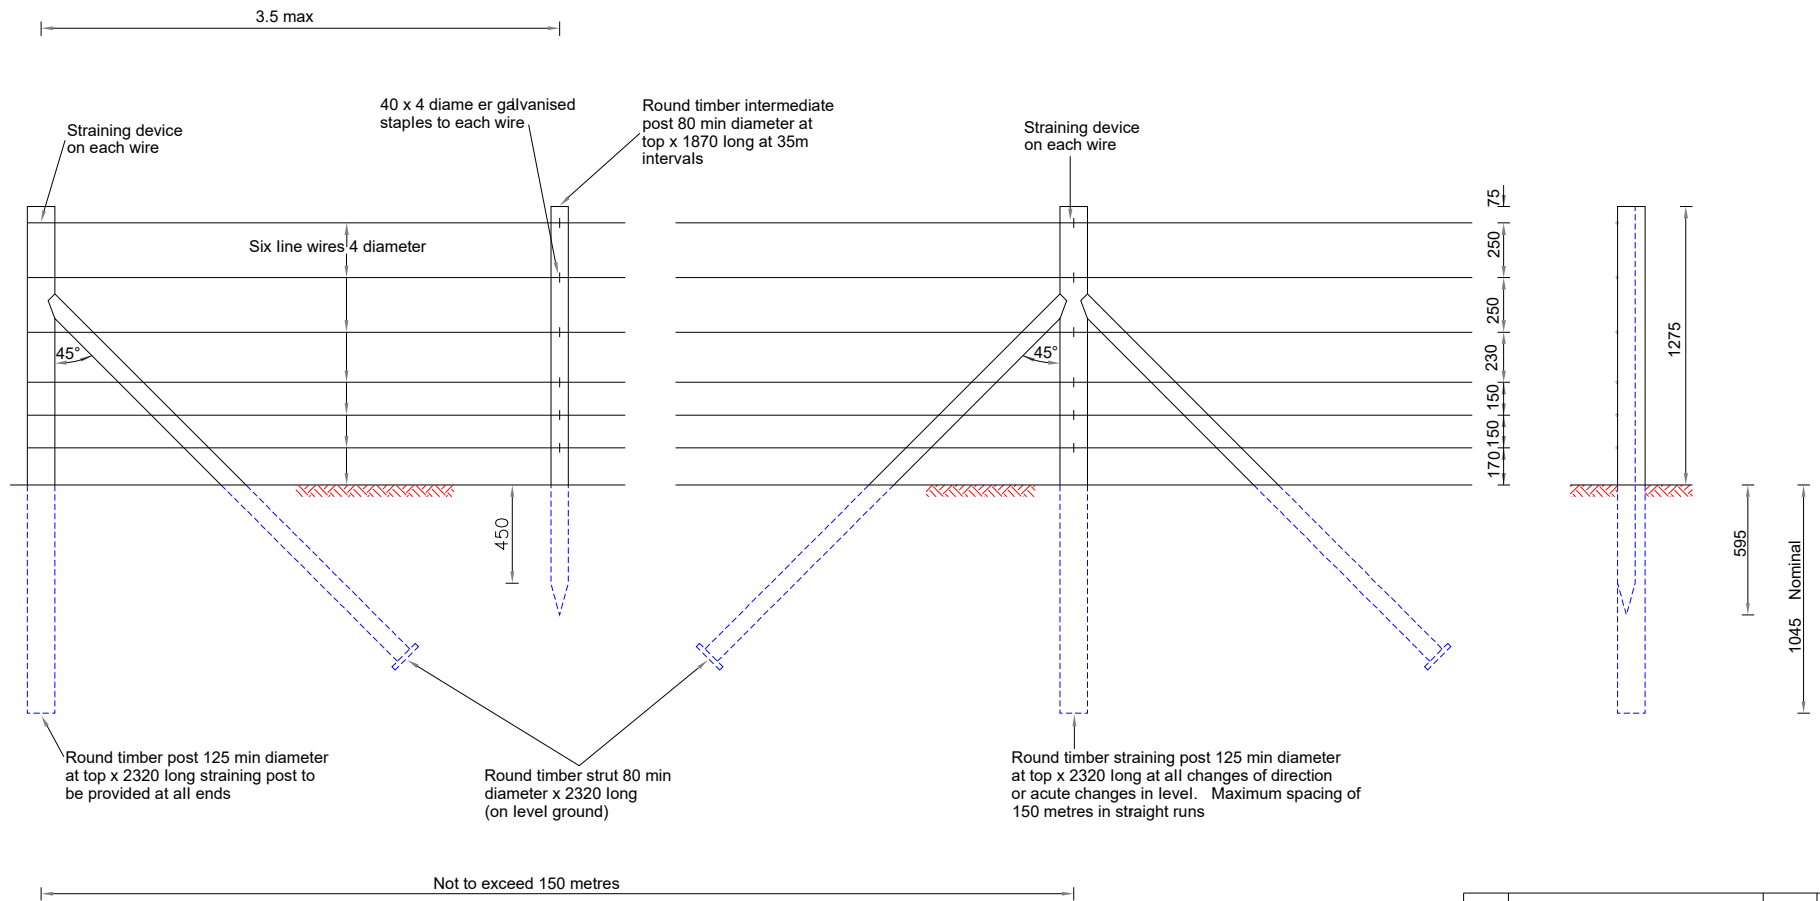

| Rev. | Description | Drawn | Ch'kd | Auth | Date |
|------|-------------|-------|-------|------|------|
| | | | | | |
| | | | | | |

via in partnership with **Nottinghamshire County Council**

www.viaem.co.uk Tel 0115 804 2100
 Bilsthorpe Depot, Bilsthorpe Business Park, Bilsthorpe,
 Nottinghamshire, NG22 8ST

| | | | | | | | |
|---------------|-------------|----------------------------------------------------------|--|--|---------|-------|------------|
| Project | | Highway Construction Details | | | Project | Drawn | Date |
| Status | Project No. | Fencing | | | | JLS | 19/08/2020 |
| Drawing Title | | Temporary Fencing Type 2 (As Type 1 Without Barbed Wire) | | | | JD | 26/09/20 |
| Drawing No. | | SD/3/3 | | | | JJP | JLS |
| | | | | | | 0 | N.T.S @A4 |

Apr 12, 2021 - 1:12pm: I:\Highways\Design and Construction\Roads and Highways\Projects\B-1920000\20871 New Hwy Design\Guides for New Dev\Design\CAD\New standard details\NCC_SD300_Series\SD.3.3.dwg