


NOTES:

1. For Notes see Drg No SD/3/25.

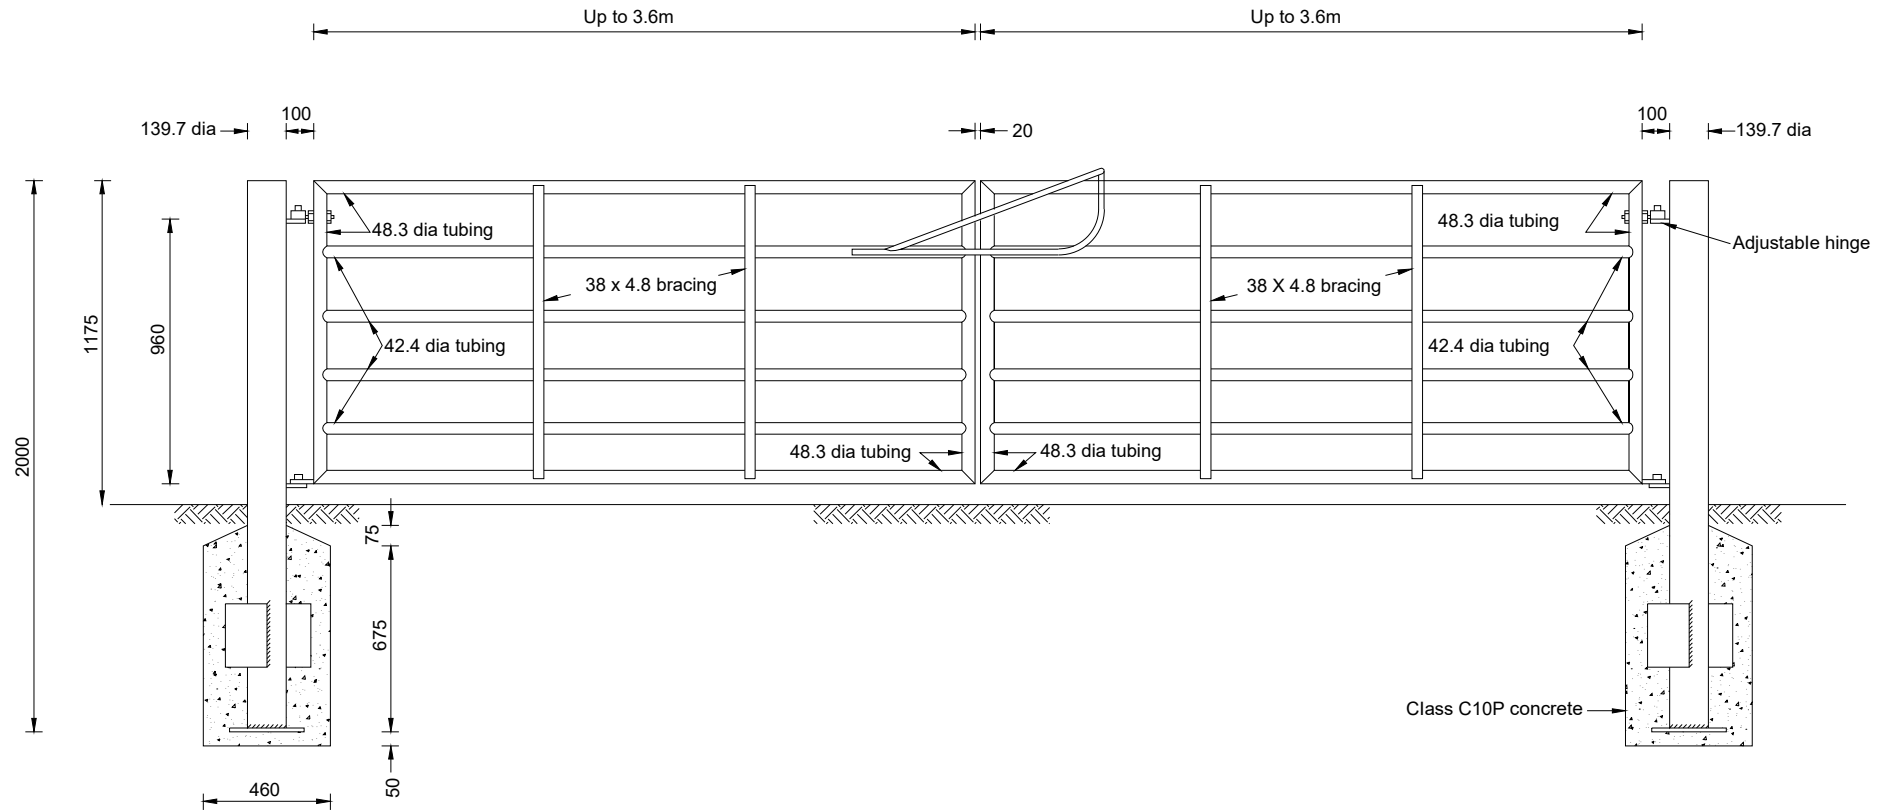

TYPICAL DOUBLE FIELD GATE (CATTLE YARD)

| Rev. | Description | Drawn | Ch'kd | Auth | Date |
|------|-------------|-------|-------|------|------|
| | | | | | |
| | | | | | |



in partnership with



**Nottinghamshire
County Council**

www.viaem.co.uk Tel 0115 804 2100

Bilsthorpe Depot, Bilsthorpe Business Park, Bilsthorpe,
Nottinghamshire, NG22 8ST

| | | | | | | | |
|---------------|-------------|------------------------------|--|--|---------|-------|--------------------|
| Project | | Highway Construction Details | | | Project | Drawn | Date |
| Status | Project No. | Fencing | | | Drawn | JLS | 19/08/2020 |
| Drawing Title | | Metal Double Field Gate | | | Ch'kd | JD | 01/02/21 |
| Drawing No. | | SD/3/30 | | | Auth | JP | JLS |
| | | | | | Rev. | 0 | Scale N.T.S @A4 |