


NOTES:  
1. For Notes see Drg No SD/3/1

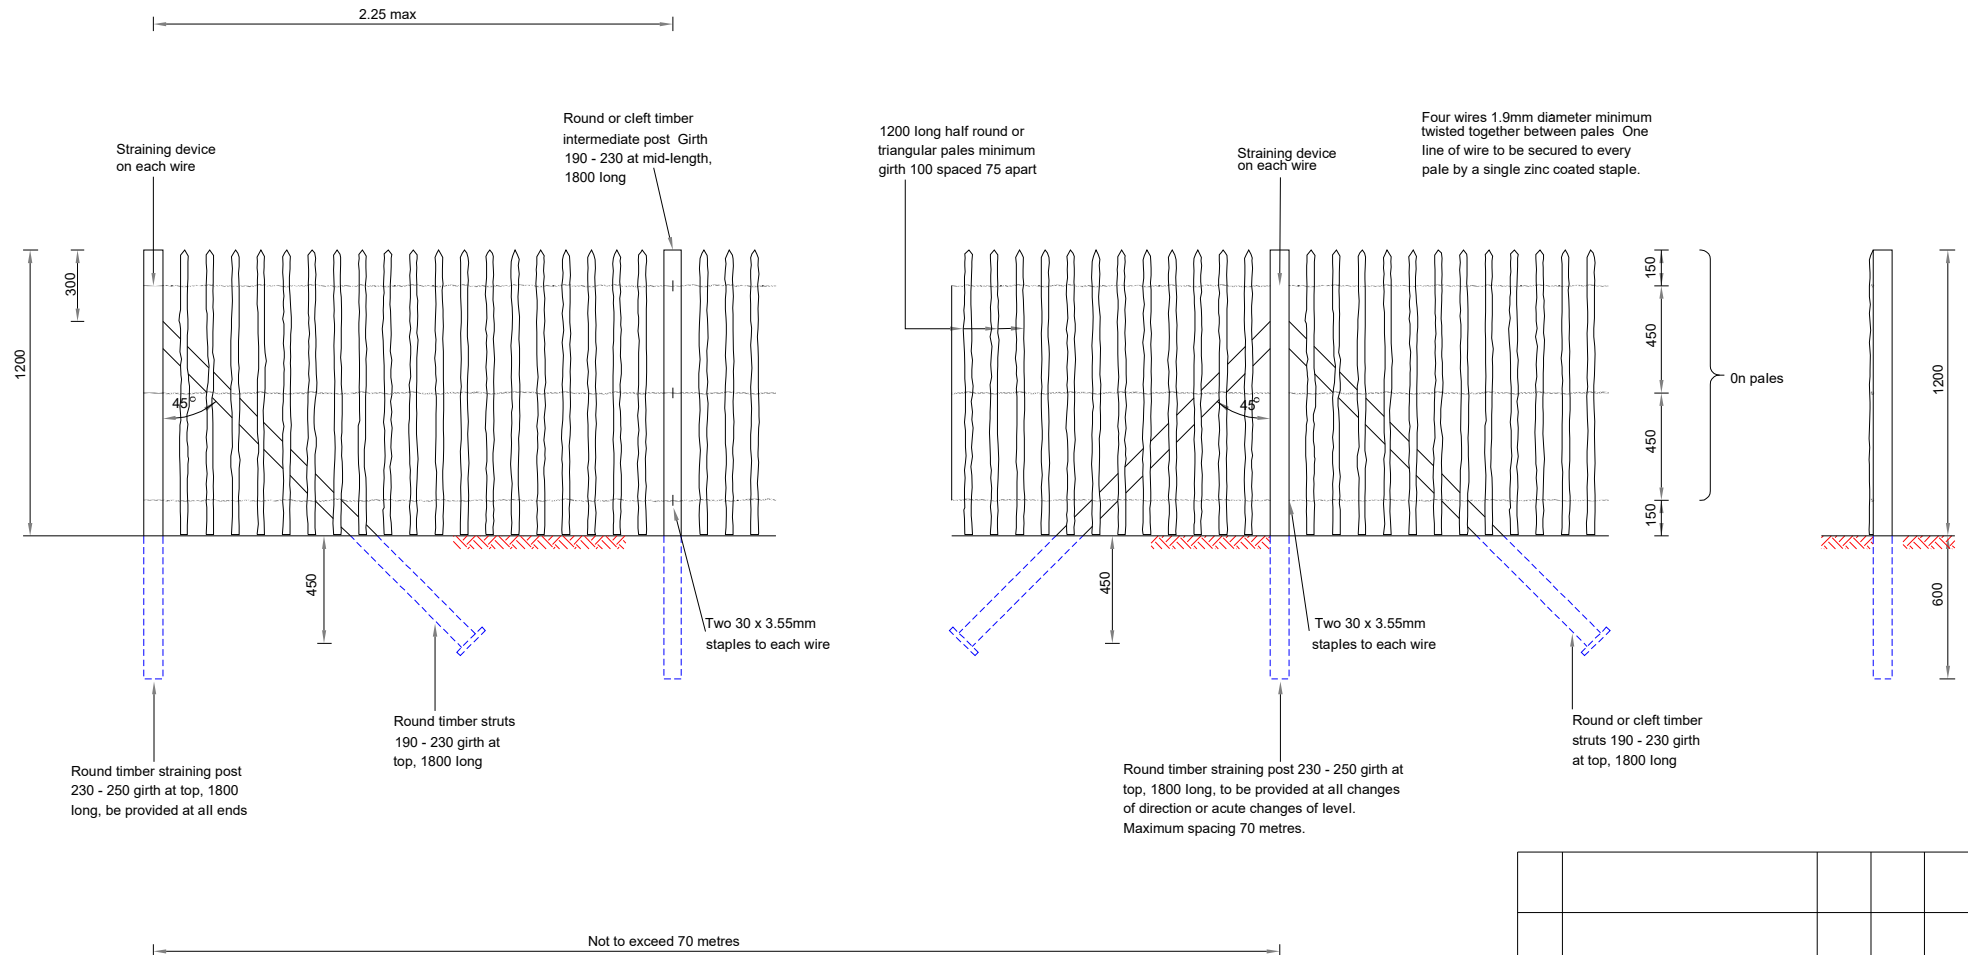

Rev.	Description	Drawn	Ch'kd	Auth	Date



in partnership with  
 Nottinghamshire  
 County Council  
 www.viaem.co.uk Tel 0115 804 2100  
 Bilsthorpe Depot, Bilsthorpe Business Park, Bilsthorpe,  
 Nottinghamshire, NG22 8ST

Project		Highway Construction Details			Project	Drawn	Date
Status	Project No.	Fencing				JLS	19/08/2020
Drawing Title		Temporary Fencing Type 3 (BS 1722 Part 4 Type CW 120)				JD	26/09/20
Drawing No.		SD/3/4				JP	JLS
						0	Scale N.T.S@A4

Jan 28, 2021 - 1:16pm: I:\Highways\Design and Construction\Roads and Highways\Projects\B-152\000020971 New Hwy Design Guide for New Dev\Design\CAD\New standard details\NCC SD300 Series\SD.3.4.dwg