


NOTES:
1. For Notes see Drg No SD / 3 / 1

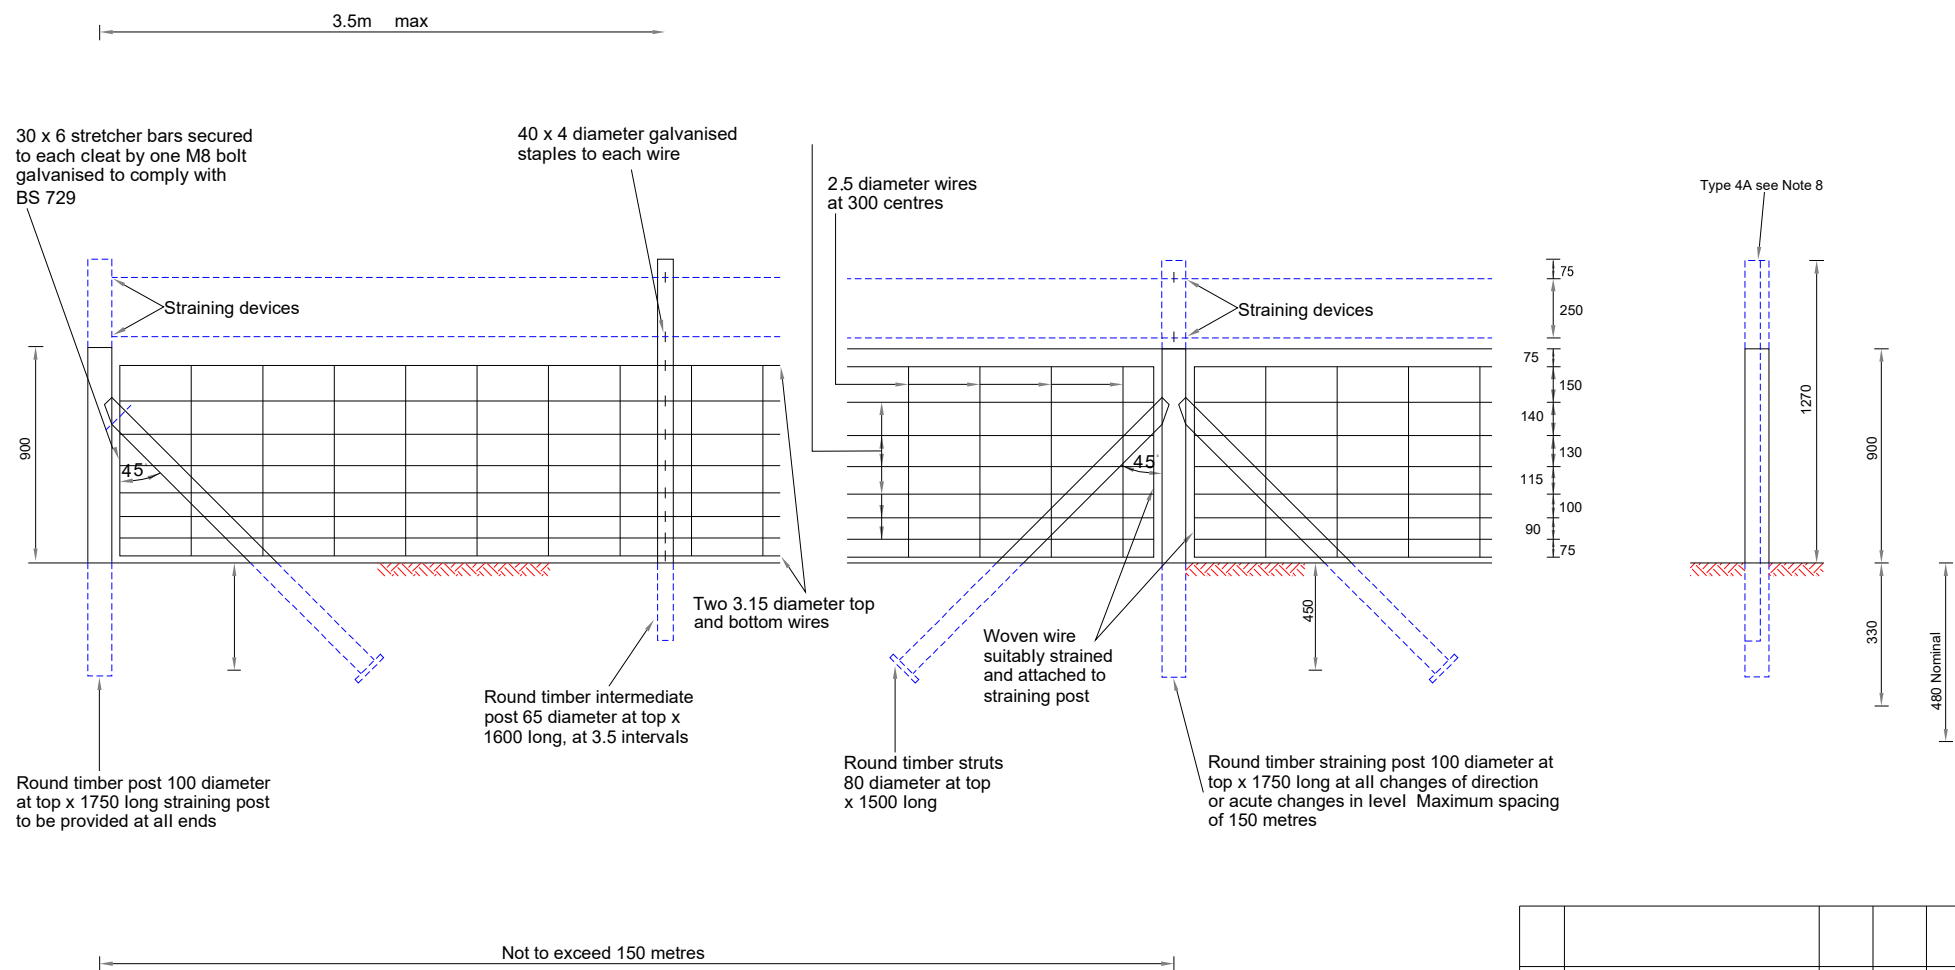

Rev.	Description	Drawn	Ch'kd	Auth	Date

via in partnership with
Nottinghamshire County Council
 www.viaem.co.uk Tel 0115 804 2100
 Bilsthorpe Depot, Bilsthorpe Business Park, Bilsthorpe,
 Nottinghamshire, NG22 8ST

Project		Highway Construction Details			Project	Drawn	Date
Status	Project No.	Fencing			Ch'kd	JLS	20/08/20
Drawing Title		Temporary Fencing Type 4 & Type 4A (BS 1722 Parts 2 and 3)			Auth	JD	26/09/20
Drawing No.		SD/3/5			Traced	JP	JLS
					Rev.	0	Scale
							N.T.S @A4

Jan 28, 2021 - 1:23pm: I:\Highways\Design and Construction\Roads and Highways\Projects\B-192000020971 New Hwy Design Guide for New Dev\Design\CAD\New standard details\NCC SD\300 Series\SD.3.5.dwg