


NOTES:
1. For Notes see Drg SD/3/6.

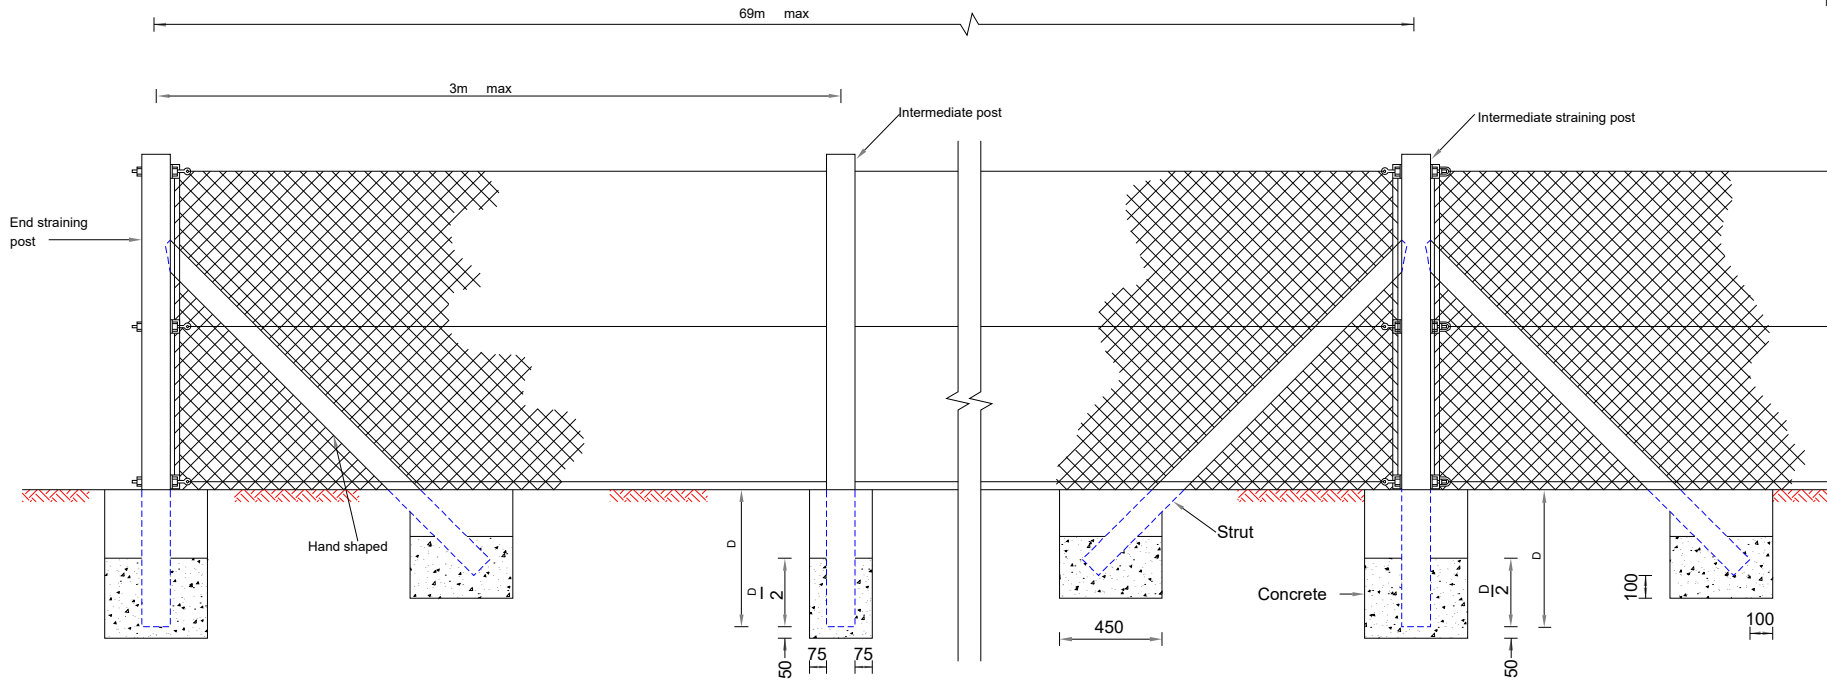

TYPICAL CONSTRUCTION DETAILS (TYPE ILLUSTRATED REF PLC 140A - CONCRETE POSTS)

REF	INTERMEDIATE POSTS		STRAINING POSTS		STRUTS		HEIGHT OF TOP OF FENCE AT POSTS	WIDTH OF ROLL	LENGTH OF SIDE OF MESH	NUMBER OF LINE WIRES	VALUE OF D
	LENGTH	BASE	LENGTH	BASE	LENGTH	BASE					
GLC 90 PLC 90	1570	100 x 100	1570	100 x 100	1500	75 x 75	900	900	50	2	600
GLC 120A PLC 120A	1870	125 x 125	1870	125 x 125	1830	100 x 75	1200	1200	50	3	600
GLC 140A PLC 140A	2070	125 x 125	2070	125 x 125	1980	100 x 75	1400	1400	50	3	600
GLC 180A PLC 180A	2620	125 x 125	2620	125 x 125	2590	100 x 85	1800	1800	40	3	750

Rev.	Description	Drawn	Ch'kd	Auth	Date



in partnership with



www.viaem.co.uk Tel 0115 804 2100

Bilthorpe Depot, Bilthorpe Business Park, Bilthorpe, Nottinghamshire, NG22 8ST

Project		Highway Construction Details			Project	Drawn	Date
Status	Project No.	Fencing				JLS	20/08/20
Drawing Title		Chain Link Fencing To BS 1722 Part 1				JD	26/09/20
Drawing No.		SD/3/7				JP	JLS
						0	Scale N.T.S@A4