


NOTES:

- For Notes see Drg No SD/7/1A.

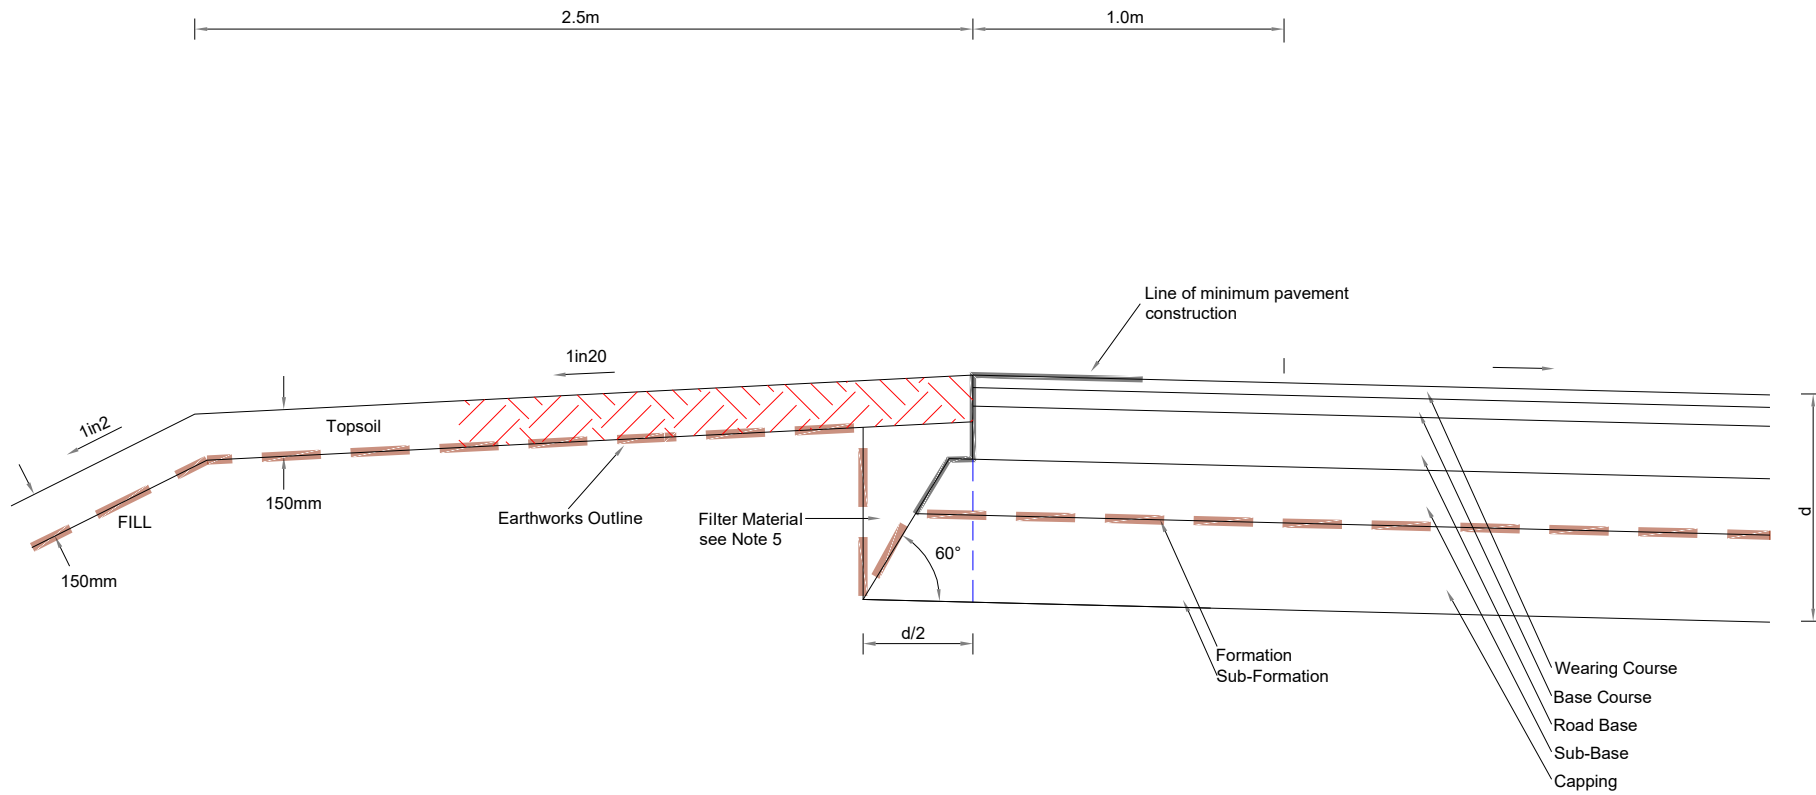

Rev.	Description	Drawn	Ch'kd	Auth	Date


 in partnership with


www.viaem.co.uk Tel 0115 804 2100
 Bilsthorpe Depot, Bilsthorpe Business Park, Bilsthorpe,
 Nottinghamshire, NG22 8ST

Project		Highway Construction Details			Project	Drawn	Date
Status	Project No.	Edge Details			Drawn	JLS	17/08/2020
Drawing Title		Metre Strip Without Drain			Ch'kd	JD	12/02/2021
Drawing No.		SD/7/11			Auth	JJP	Traced JLS
					Rev.	0	Scale N.T.S @A4

Feb 12, 2021 - 9:23am: I:\Highways\Design and Construction\Roads and Highways\Projects 16-19\2000020971 New Hwy Design Guide for New Dev\Design\CAD\New standard details\NCC SDX-Sections\SD.7.11.dwg