



NOTES:

- For Notes see Drg No SD/7/1A.

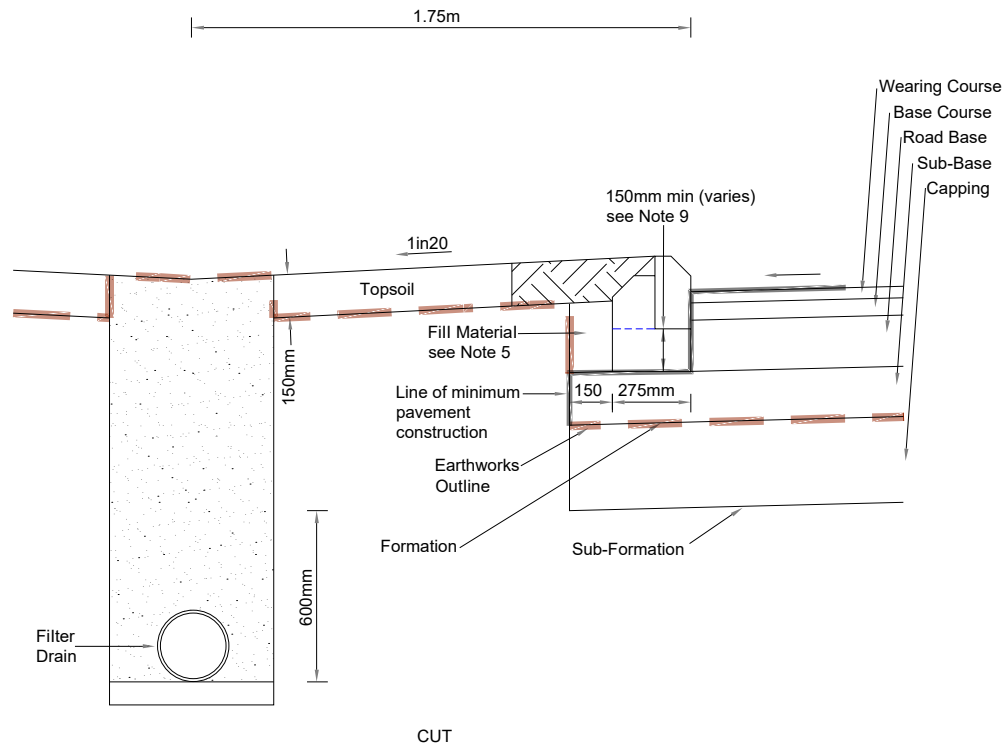

CUT

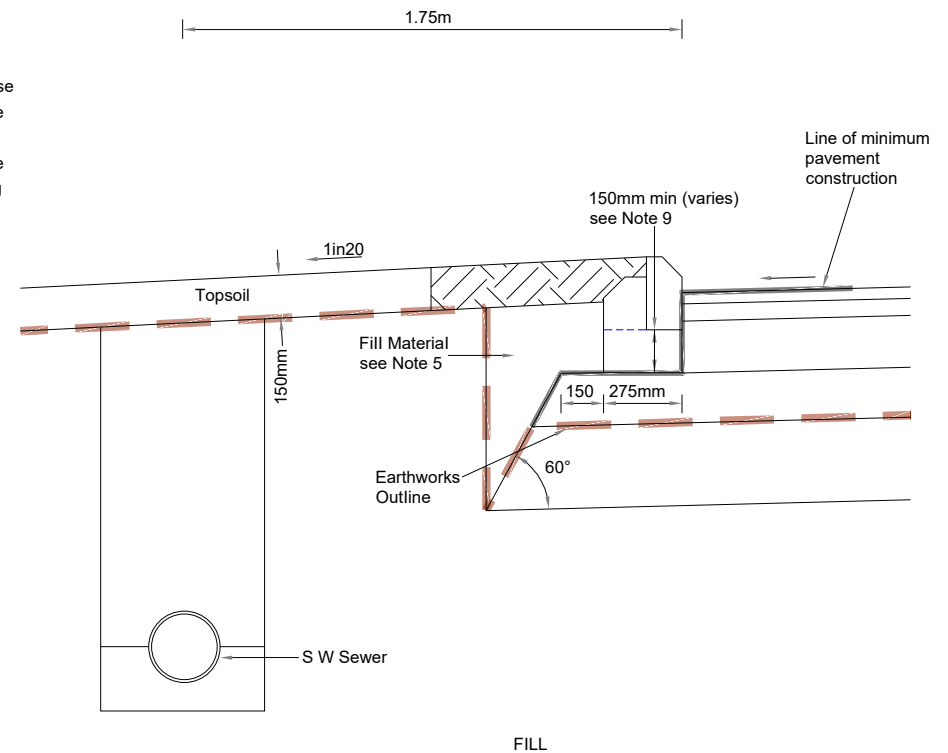

FILL

Rev.	Description	Drawn	Ch'kd	Auth	Date



in partnership with
Nottinghamshire County Council
 www.viaem.co.uk Tel 0115 804 2100
 Bilsthorpe Depot, Bilsthorpe Business Park, Bilsthorpe,
 Nottinghamshire, NG22 8ST

Project		Highway Construction Details			Project	Drawn	Date
Status	Project No.	Edge Details				JLS	17/08/2020
Drawing Title		Kerbs In Cut - Alternative 1 And Kerbs In Fill				JD	12/02/2021
Drawing No.		SD/7/12				JJP	JLS
					Rev.	0	Scale N.T.S @A4