


NOTES:

- For Notes see Drg No SD/7/1A.

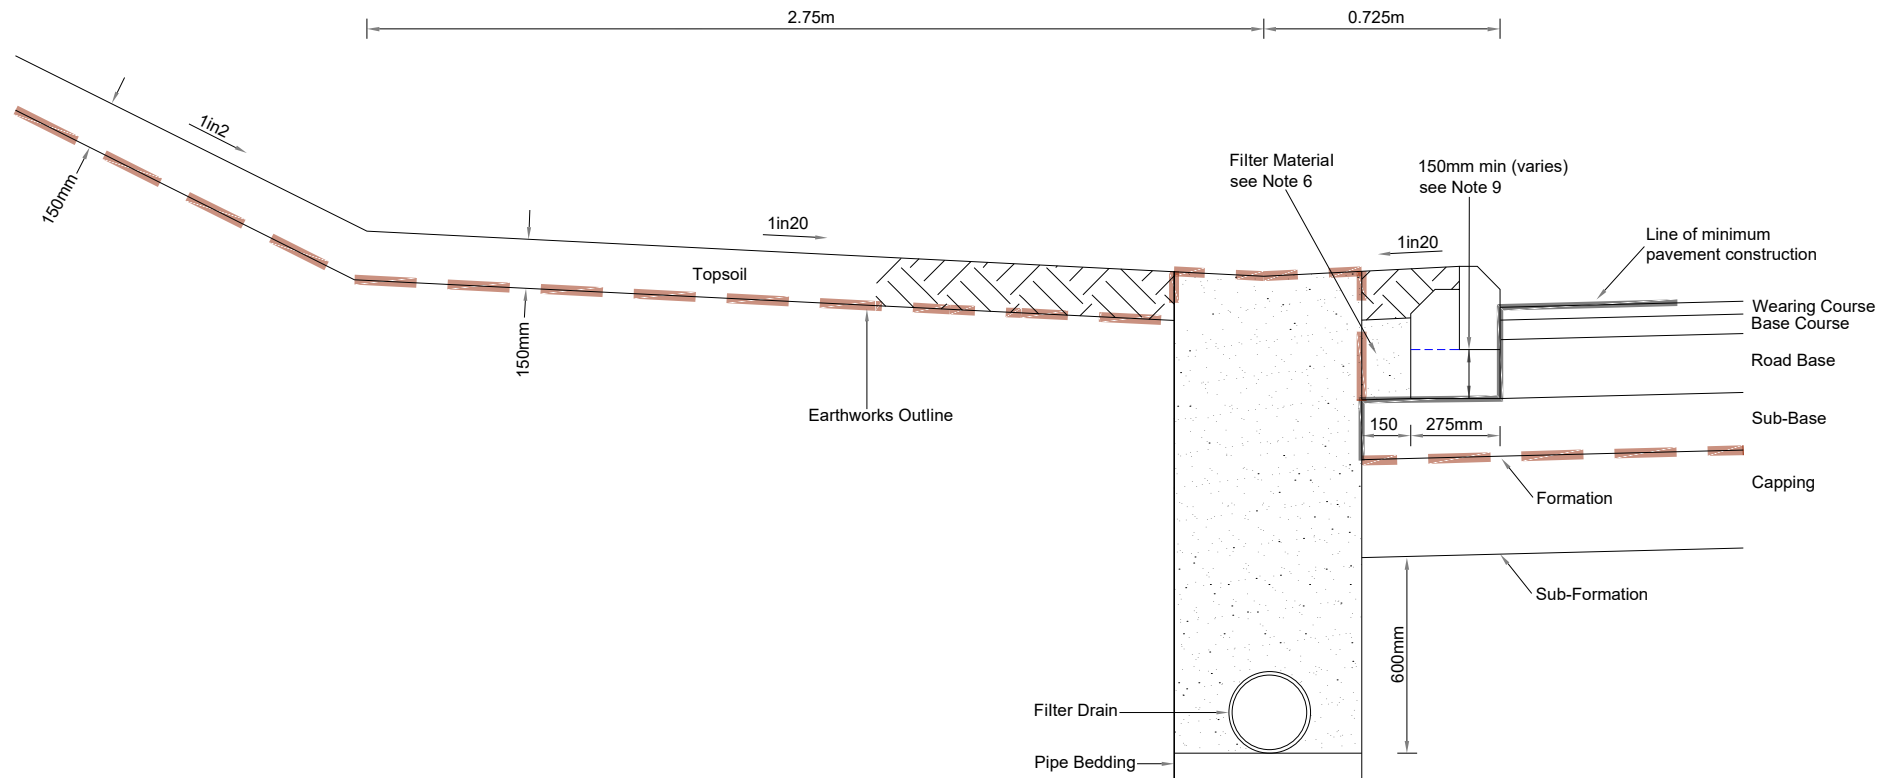

Rev.	Description	Drawn	Ch'kd	Auth	Date



in partnership with



www.viaem.co.uk Tel 0115 804 2100

Bilthorpe Depot, Bilthorpe Business Park, Bilthorpe,
Nottinghamshire, NG22 8ST

Project		Highway Construction Details			Project	Drawn	Date
Status	Project No.	Edge Details			JLS	17/08/2020	
Drawing Title		Kerbs In Cut - Alternative 2			JD	12/02/2021	
Drawing No.		SD/7/13			JJP	JLS	
					Rev.	0	Scale
							N.T.S @A4