


NOTES:

1. All dimensions are in millimetres unless otherwise stated.
2. The drawing shows the demarcation points between full layer thicknesses and regulating types for calculation and payment purposes. Materials used for regulating shall not be laid to thicknesses below those stated in the relevant British Standards and "feathering out" shall be achieved by changing to appropriate materials or thickening of the subsequent layer where allowable in the specification.
3. Where no other conversion rates are stated, the value of 2.3 tonne/m³ shall be used to determine quantities for all types of regulating material.

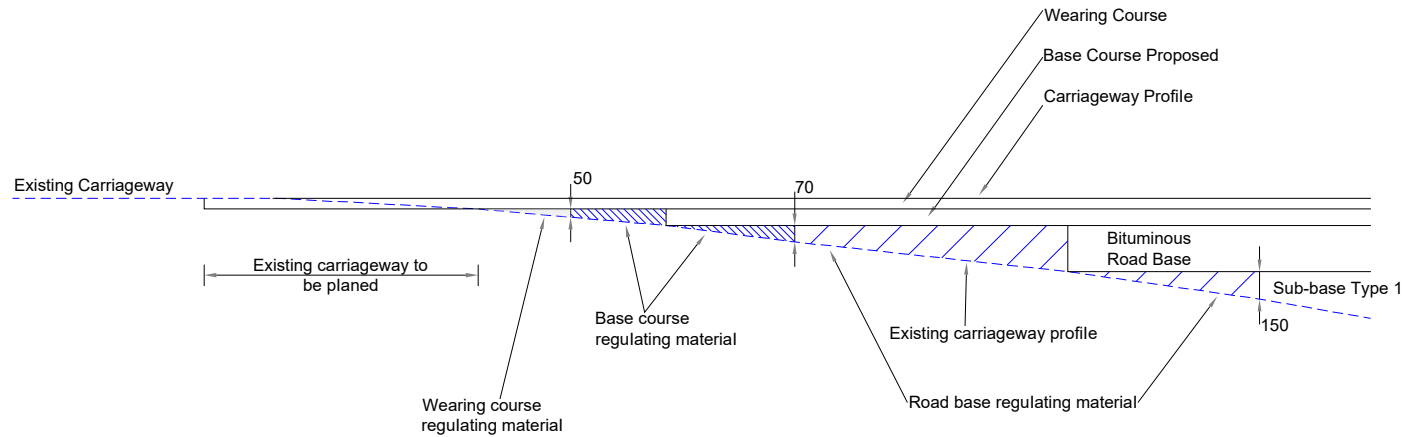

Rev.	Description	Drawn	Ch'kd	Auth	Date



in partnership with



**Nottinghamshire
County Council**

www.viaem.co.uk Tel 0115 804 2100

Bilthorpe Depot, Bilthorpe Business Park, Bilthorpe,
Nottinghamshire, NG22 8ST

Project		Highway Construction Detail			Project	Drawn	JLS	Date	17/08/2020
Status	Project No.	Edge Details			Ch'kd	JD	Date	120/02/2021	
Drawing Title		Regulating Courses In Area Of Build Up On Existing Carriageway			Auth	JJP	Traced	JLS	
Drawing No.		SD/7/14			Rev.	0	Scale	N.T.S @A4	