


NOTES:

1. All dimensions are in millimetres unless otherwise stated.
2. Where dimension 'A' is in a taper section and varies from 0 to 750mm then concrete may be used in lieu of road base. Concrete to be C7.5 wet lean concrete to clause 1030 with 75mm slump placed with vibrating poker.
3. The edge of existing carriageway to be cut back 300mm to sound face or as directed by the Engineer.

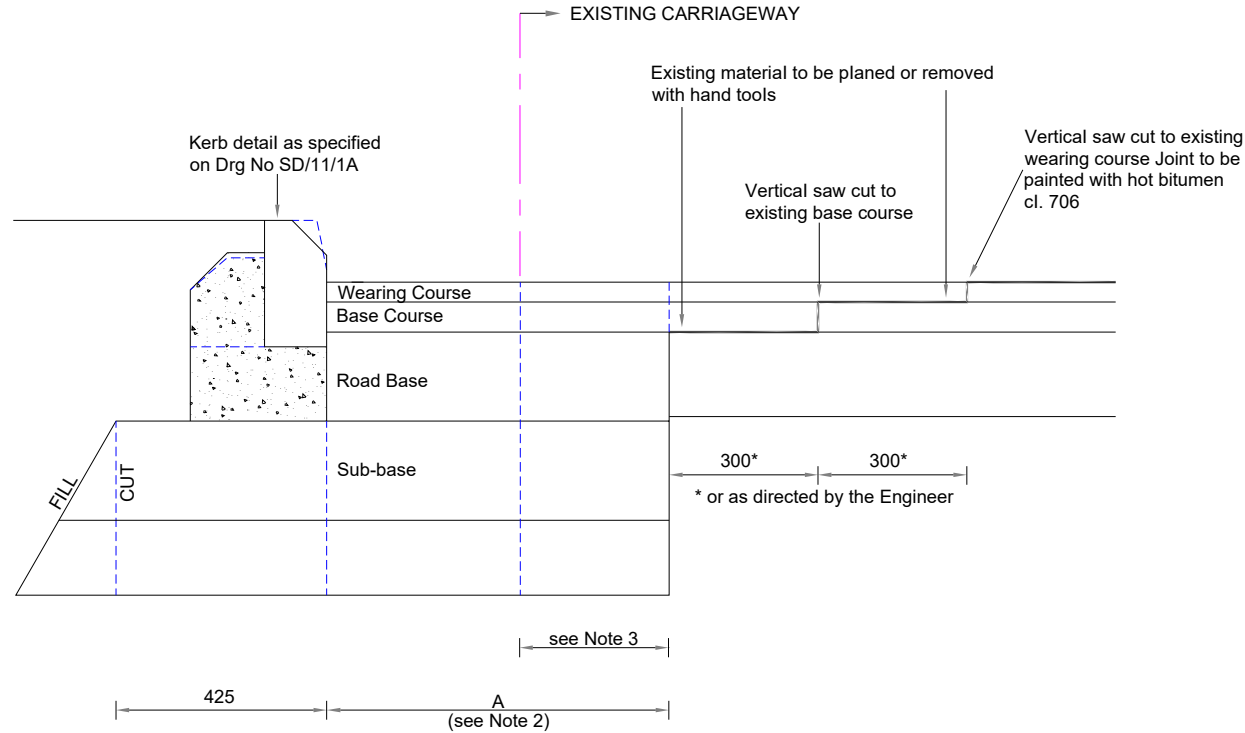

Rev.	Description	Drawn	Ch'kd	Auth	Date



in partnership with



www.viaem.co.uk Tel 0115 804 2100

Bilsthorpe Depot, Bilsthorpe Business Park, Bilsthorpe, Nottinghamshire, NG22 8ST

Project		Highway Construction Details		Project	Drawn	Date
Status	Project No.	Edge Details		Drawn	JLS	17/08/2020
Drawing Title		Construction Details Adjacent To Existing Carriageway		Ch'kd	JD	12/02/2021
Drawing No.		SD/7/15A		Auth	JJP	JLS
				Rev.	0	Scale N.T.S @A4