



NOTES:


1. All dimensions are in millimetres unless otherwise stated.
2. Drawing to be read in conjunction with Drg Nos SD/7/17 and SD/7/18.

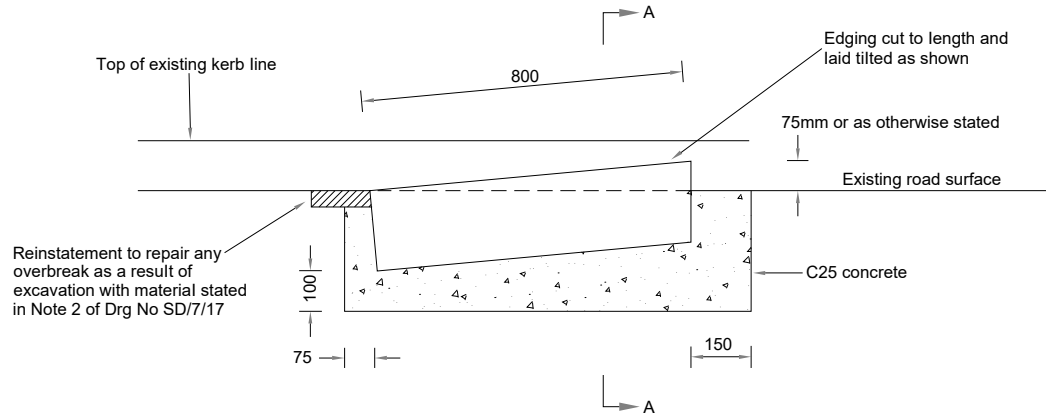

RAMP PROFILE EDGING

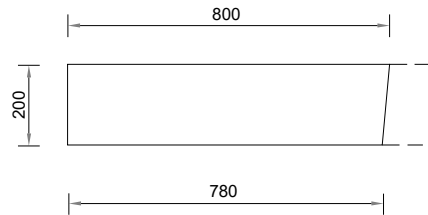

CUTTING ARRANGEMENTS FOR STANDARD EDGING

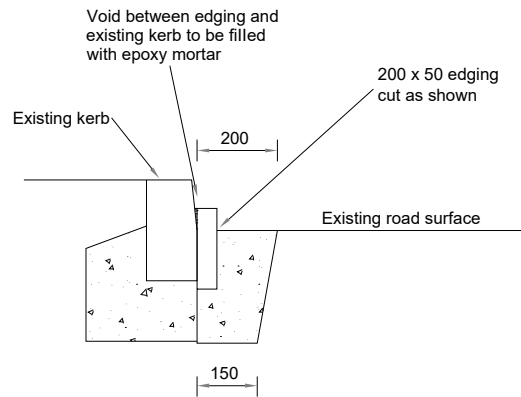

SECTION A - A

Rev.	Description	Drawn	Ch'kd	Auth	Date



in partnership with



**Nottinghamshire  
County Council**

www.viaem.co.uk Tel 0115 804 2100

Bilsthorpe Depot, Bilsthorpe Business Park, Bilsthorpe,  
Nottinghamshire, NG22 8ST

Project		Highway Construction Details			Project	Drawn	Date
Status	Project No.	Edge Details			Drawn	JLS	18/08/2020
Drawing Title		Construction Detail-Speed Table Ramp Profile Edging For Kerb To Kerb Speed Tables			Ch'kd	JD	12/02/2021
Drawing No.		VD/7/19			Auth	JJP	JLS
					Rev.	0	Scale N.T.S @A4