



NOTES:

1. For Notes see Drg No SD/7/1A.

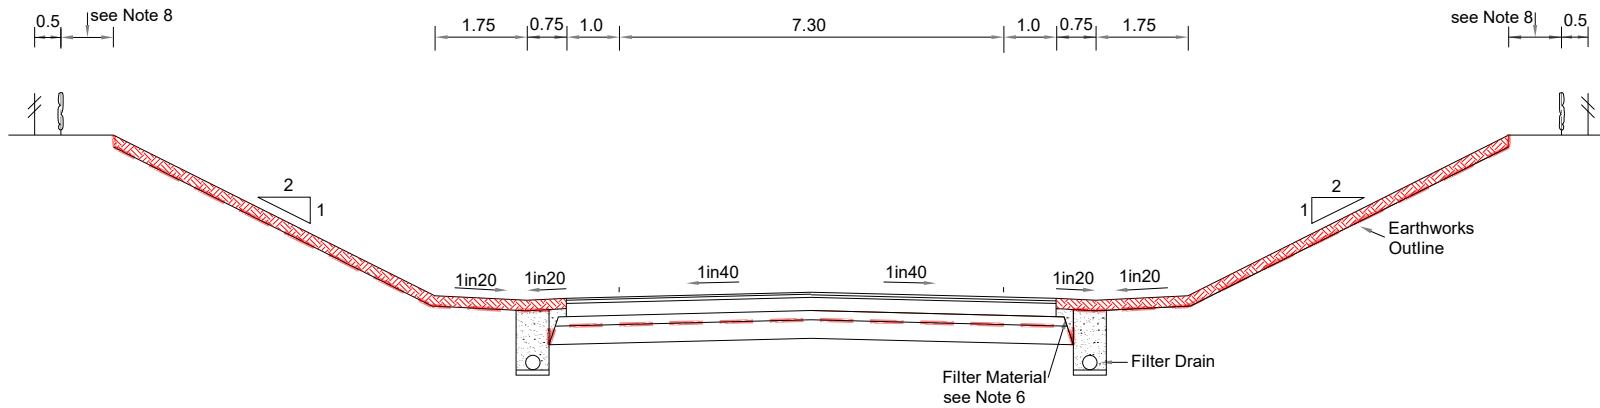

METRE STRIP - NORMAL CROSSFALL IN CUT

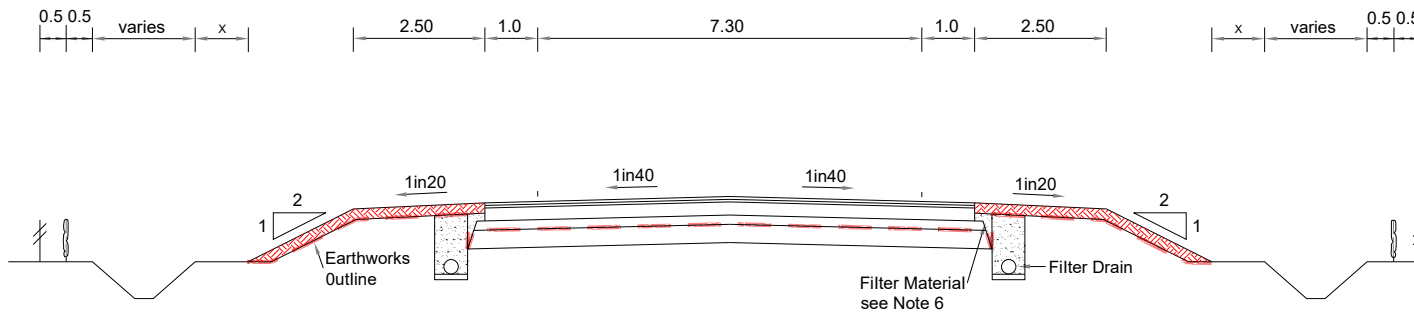

METRE STRIP - NORMAL CROSSFALL IN FILL

Rev.	Description	Drawn	Ch'kd	Auth	Date



in partnership with
Nottinghamshire County Council
www.viaem.co.uk Tel 0115 804 2100
 Bilsthorpe Depot, Bilsthorpe Business Park, Bilsthorpe,
 Nottinghamshire, NG22 8ST

Highway Construction Details

Typical Cross Sections

Single Carriageway

SD/7/2

Project	Highway Construction Details			Drawn	JLS	Date	1408/2020	
Status	Project No.	Typical Cross Sections			Ch'kd	JD	Date	05/02/2021
Drawing Title	Single Carriageway			Auth	JJP	Traced	JLS	
Drawing No.	SD/7/2			Rev.	0	Scale	N.T.S @A4	