



NOTES:

- For Notes see Drg No SD/7/1A.

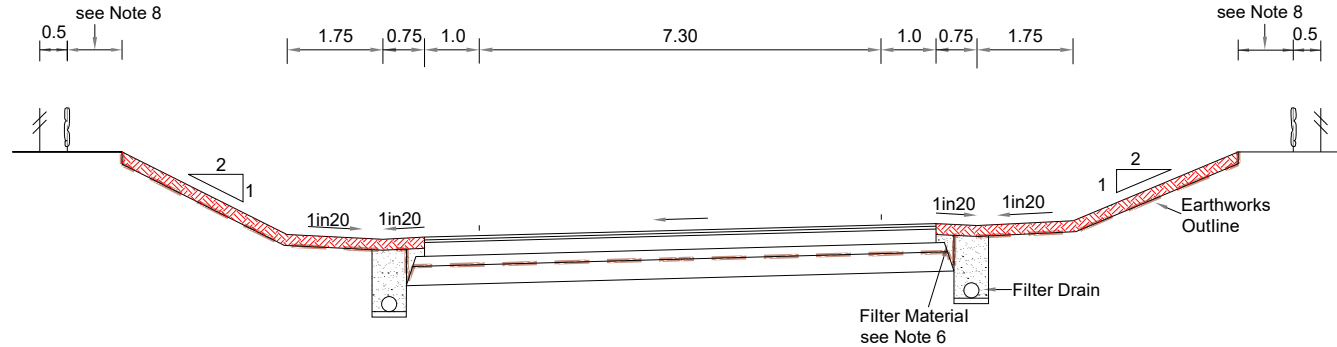

METRE STRIP - SUPERELEVATED IN CUT

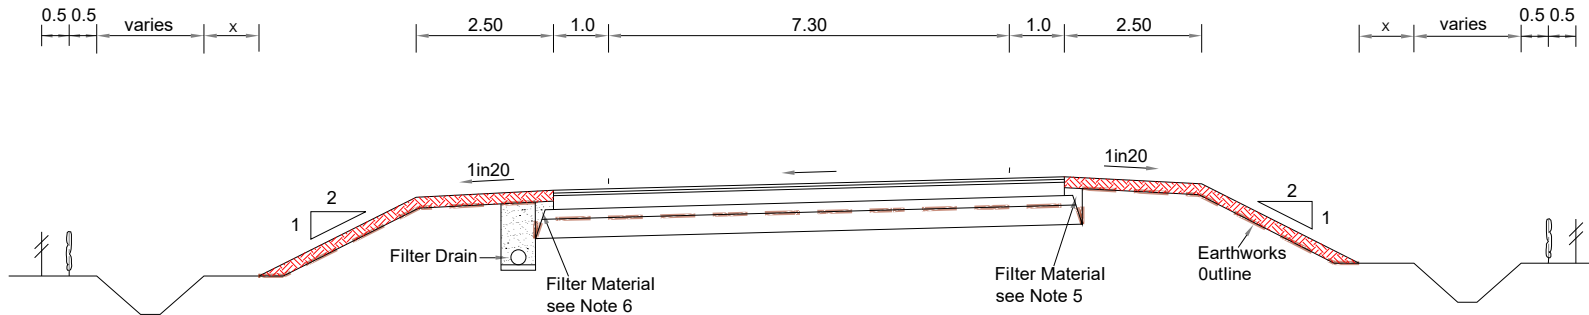

METRE STRIP - SUPERELEVATED IN FILL

Rev.	Description	Drawn	Ch'kd	Auth	Date



in partnership with



www.viaem.co.uk Tel 0115 804 2100

Bilsthorpe Depot, Bilsthorpe Business Park, Bilsthorpe, Nottinghamshire, NG22 8ST

Project	Highway Construction Details				Project	Drawn	JLS	Date	14/08/2020
Status	Project No.	Typical Cross Sections				Ch'kd	JD	Date	05/02/2021
Drawing Title	Single Carriageway				Auth	JJP	Traced	JLS	
Drawing No.	SD/7/3				Rev.	0	Scale	N.T.S @A4	