



NOTES:

1. For Notes see Drg No SD/7/1A.

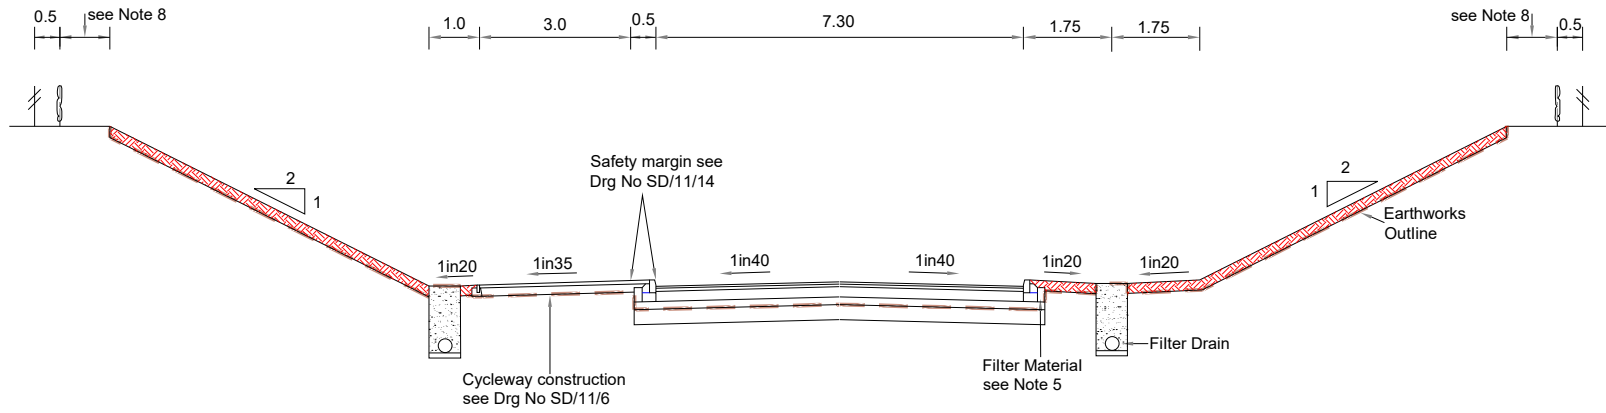

KERBED - NORMAL CROSSFALL IN CUT

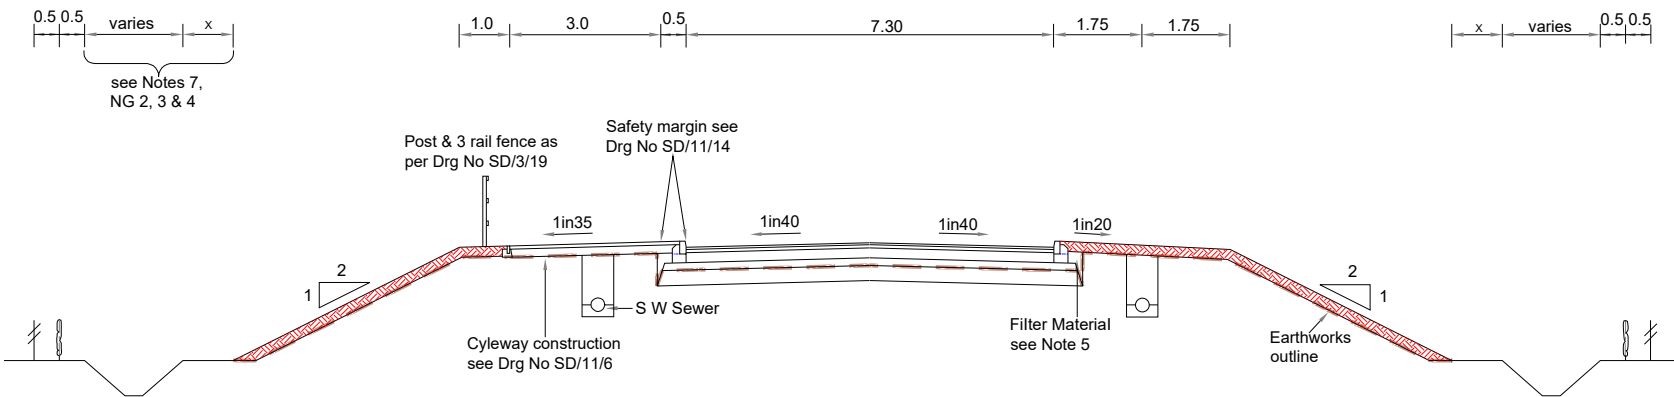

KERBED - NORMAL CROSSFALL IN FILL

Rev.	Description	Drawn	Ch'kd	Auth	Date

via in partnership with
Nottinghamshire County Council
 www.viaem.co.uk Tel 0115 804 2100
 Bilsthorpe Depot, Bilsthorpe Business Park, Bilsthorpe,
 Nottinghamshire, NG22 8ST

Project		Highway Constructon Details			Project	Drawn	Date
Status	Project No.	Typical Cross Sections			Drawn	JLS	14/08/2020
Drawing Title		Single Carriageway			Ch'kd	JD	05/02/2021
Drawing No.		SD/7/4			Auth	JJP	Traced JLS
					Rev.	0	Scale N.T.S @A4

Feb 05:2021 - 3:39pm: I:\Highways\Design and Construction\Roads and Highways\Projects 16-19\2020\2020971 New Hwy Design Guide for New Dev\Design\CAD\New standard details\NCC SDX-Sections\SD 7.4.dwg