



NOTES:

1. For Notes see Drg No SD/7/1A.

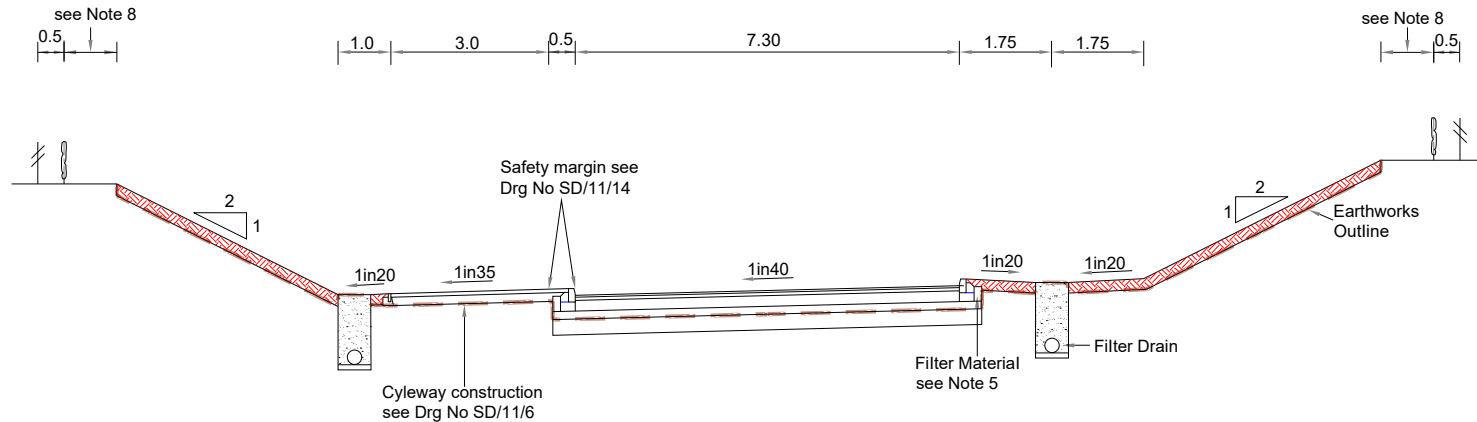

KERBED - SUPERELEVATED IN CUT

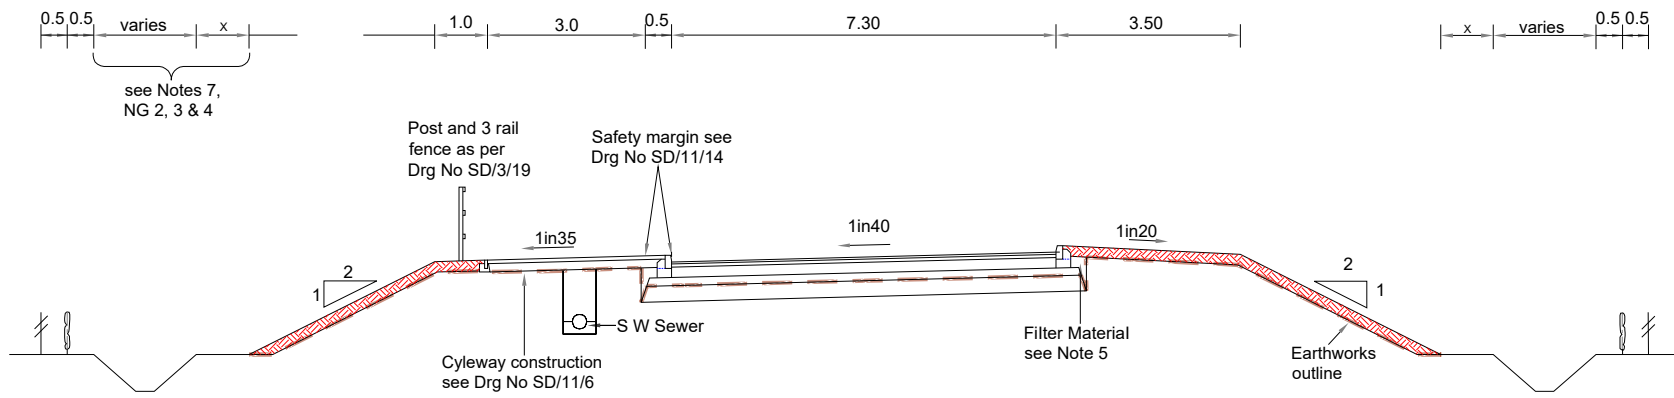

KERBED - SUPERELEVATED IN FILL

Rev.	Description	Drawn	Ch'kd	Auth	Date



in partnership with



www.viaem.co.uk Tel 0115 804 2100

Bilsthorpe Depot, Bilsthorpe Business Park, Bilsthorpe, Nottinghamshire, NG22 8ST

Project		Highway Construction Details			Drawn	JLS	Date	17/08/2020
Status	Project No.	Typical Cross Sections			Ch'kd	JD	Date	11/02/2021
Drawing Title		Single Carriageway			Auth	JJP	Traced	JLS
Drawing No.		SD/7/5			Rev.	0	Scale	N.T.S @A4