



NOTES:

- For Notes see Drg No SD/7/1A.

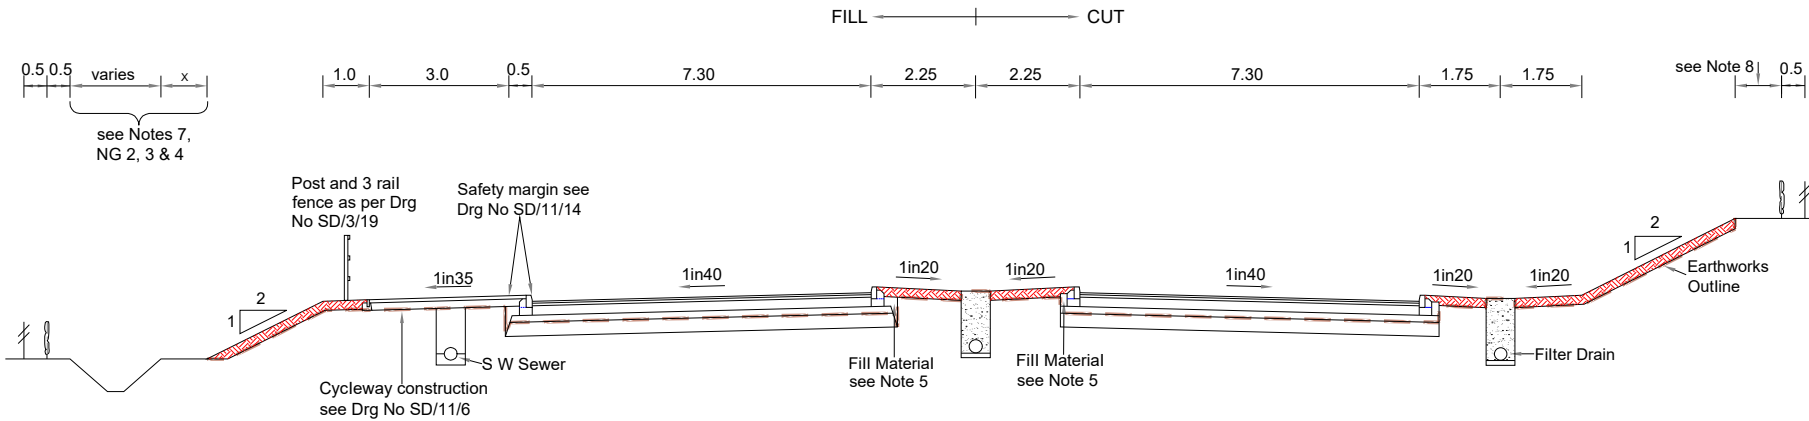

KERBED - NORMAL CROSSFALL IN CUT AND FILL

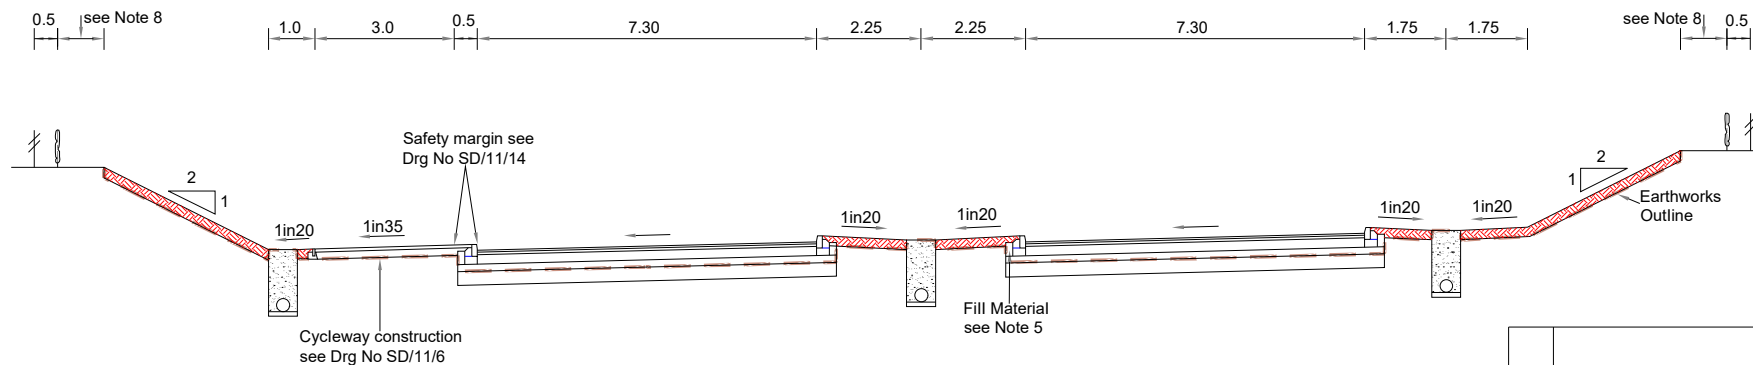

KERBED - SUPERELEVATED IN CUT

Rev.	Description	Drawn	Ch'kd	Auth	Date

via in partnership with **Nottinghamshire County Council**

www.viaem.co.uk Tel 0115 804 2100
 Bilsthorpe Depot, Bilsthorpe Business Park, Bilsthorpe,
 Nottinghamshire, NG22 8ST

Project		Highway Construction Details			Drawn	JLS	Date	17/08/2020
Status	Project No.	Typical Cross Sections			Ch'kd	JD	Date	11/02/2021
Drawing Title		Dual Carriageway			Auth	JJP	Traced	JLS
Drawing No.		SD/7/6			Rev.	0	Scale	N.T.S @A4