


NOTES:

1. All dimensions are shown in metres unless otherwise stated.
2. Refer to Drg No SD/7/1A.
3. Refer to Drg No SD/5/2 for filter drain details.

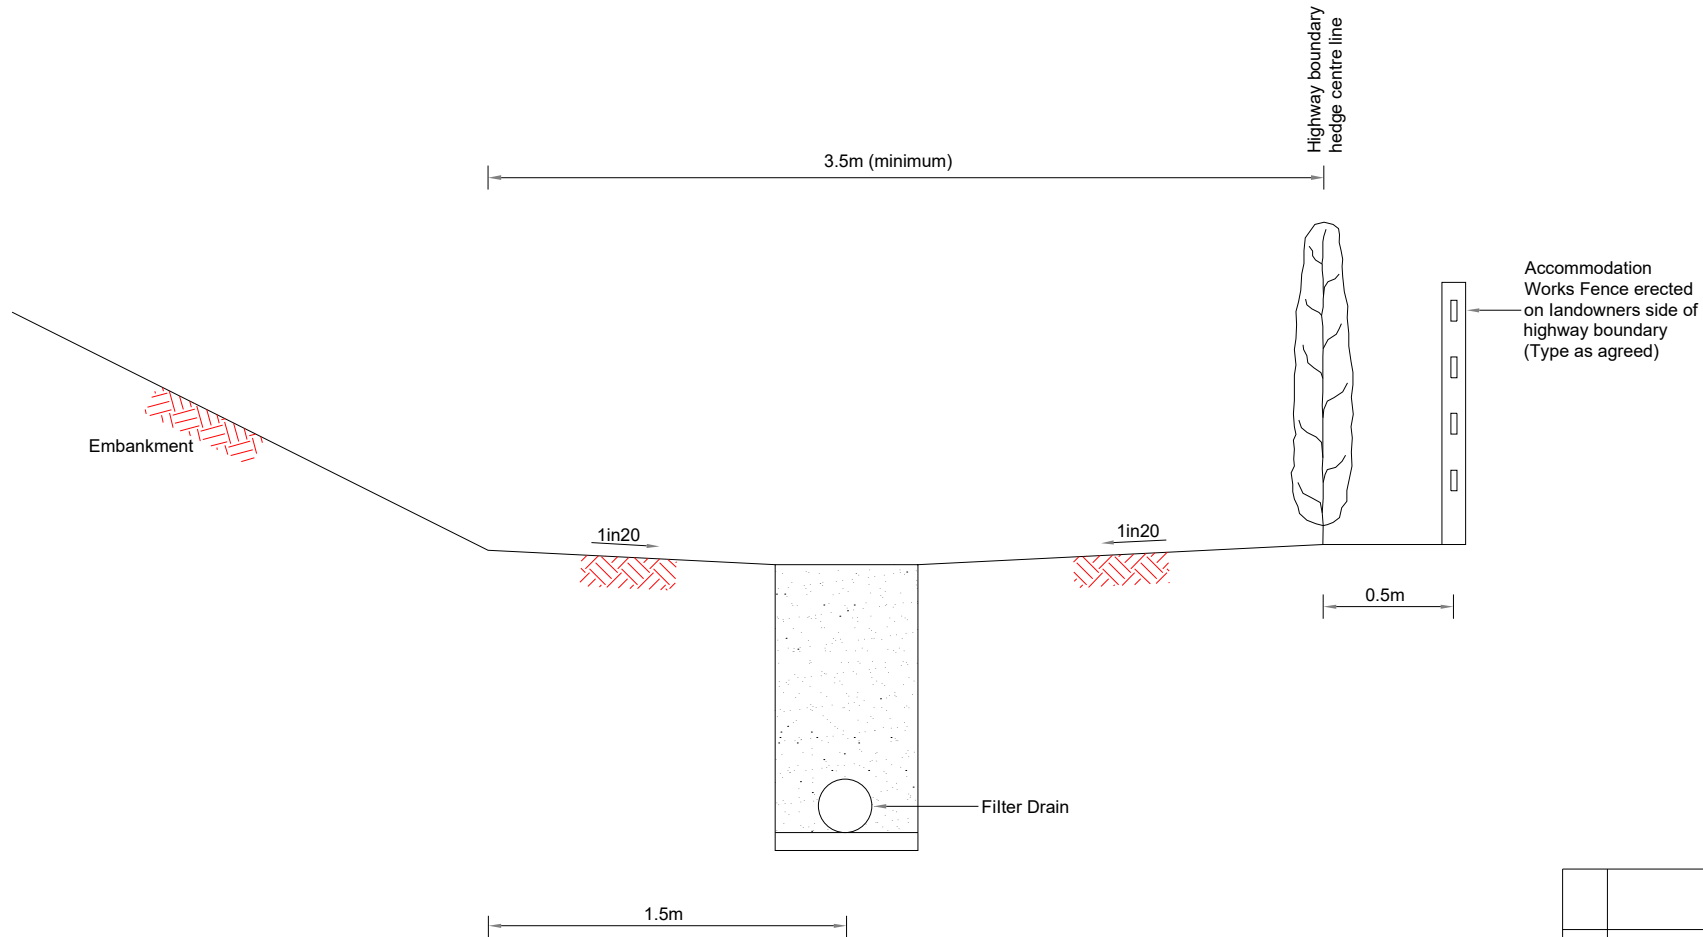

Rev.	Description	Drawn	Ch'kd	Auth	Date



in partnership with



www.viaem.co.uk Tel 0115 804 2100

Bilthorpe Depot, Bilthorpe Business Park, Bilthorpe, Nottinghamshire, NG22 8ST

Project		Highway Construction Details			Project	Drawn	Date
Status	Project No.	Edge Details			Ch'kd	JLS	17/08/2020
Drawing Title		Embankment Toe Drain (Used As Alternative To Intercepting Ditch)			Auth	JD	Date
Drawing No.		SD/7/9A			JJP	Traced	JLS
					Rev.	0	Scale
					N.T.S @A4		