


NOTES:

1. All dimensions are in millimetres unless otherwise stated.
2. Legs to be driven into the ground until they are firm and stable (800mm min in the ground).
3. All treads to be horizontal across the duck-board.
4. When the structure is complete 25mm mesh chicken wire (1metre wide) to be fixed to the whole length, using 25nn mesh staples (minimum of 6 per tread - 2 at each edge, 2 on centre line).
5. Timber shall be as Clause 311 of the Specification.

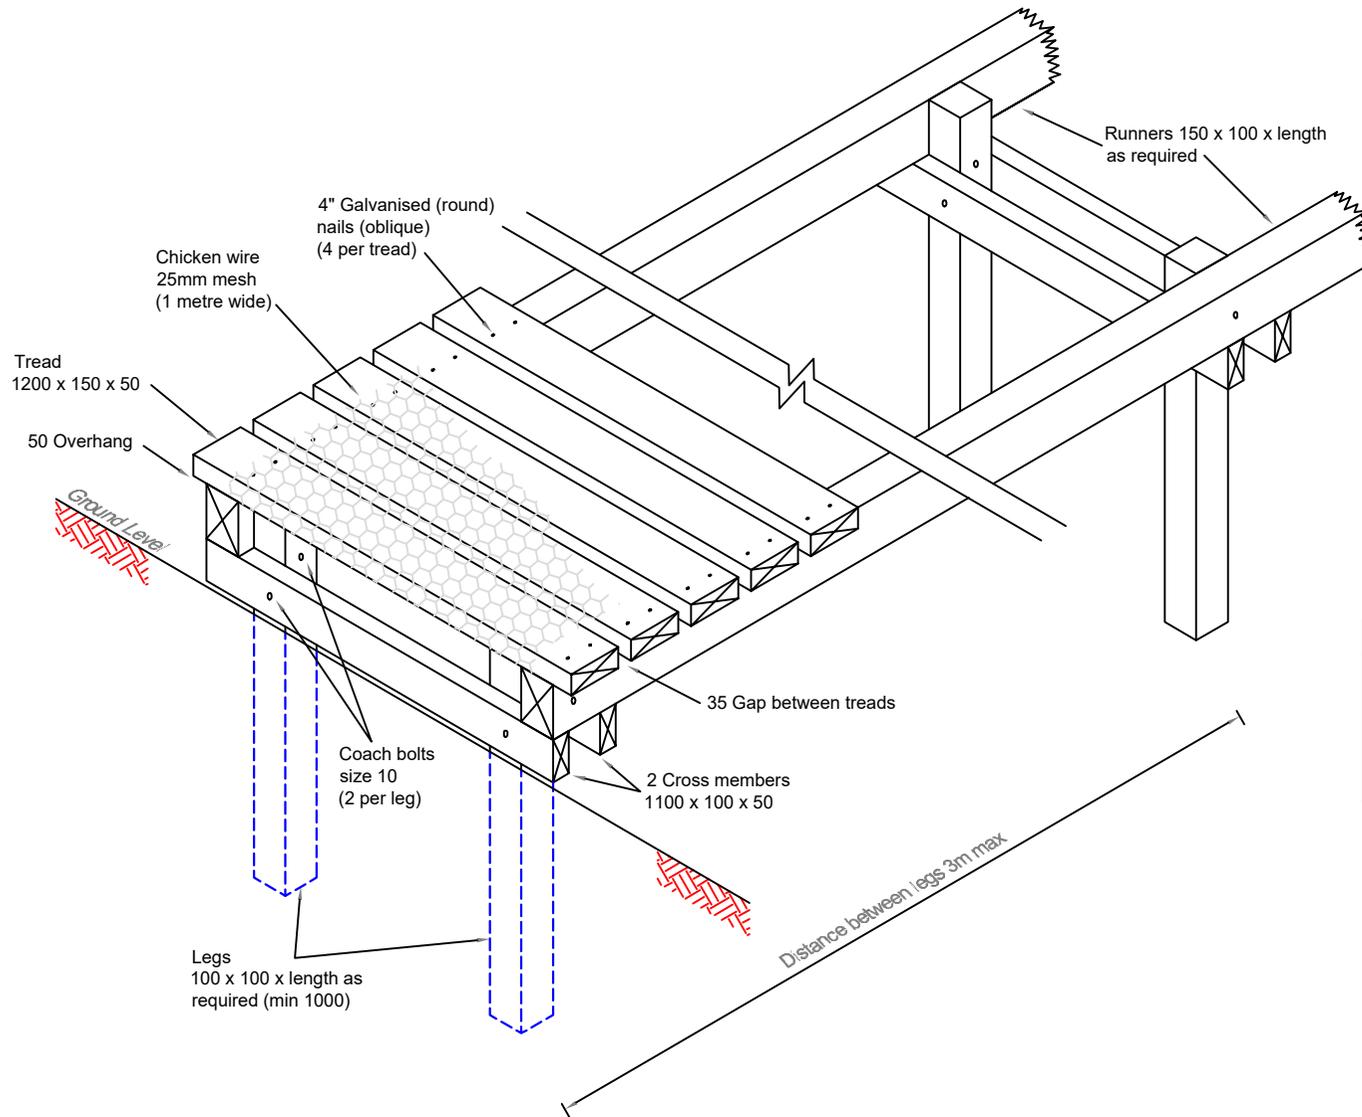

DESCRIPTION	DIMENSIONS
RUNNER	150 x 100 x as req
LEG	100 x 100 x as req (min 1000)
CROSS MEMBERS	1100 x 50 x 100
TREAD	1200 x 150 x 50
4 x 4" GALVANISED ROUND NAILS (PER TREAD)	
2 x 10 GAUGE COACH BOLTS (PER LEG)	

Rev.	Description	Drawn	Ch'kd	Auth	Date



in partnership with



**Nottinghamshire
County Council**

www.viaem.co.uk Tel 0115 804 2100

Bilthorpe Depot, Bilthorpe Business Park, Bilthorpe,
Nottinghamshire, NG22 8ST

Project		Highway Construction Details			Project	Drawn	Date
Status	Project No.	Rights of Way			Ch'kd	JLS	18/08/2020
Drawing Title		Duck-Board			Auth	JD	16/02/2021
Drawing No.		SD/FP/14			Rev.	JP	Traced JLS
						0	Scale N.T.S @A4