


NOTES:

- All dimensions are in millimetres unless otherwise stated.

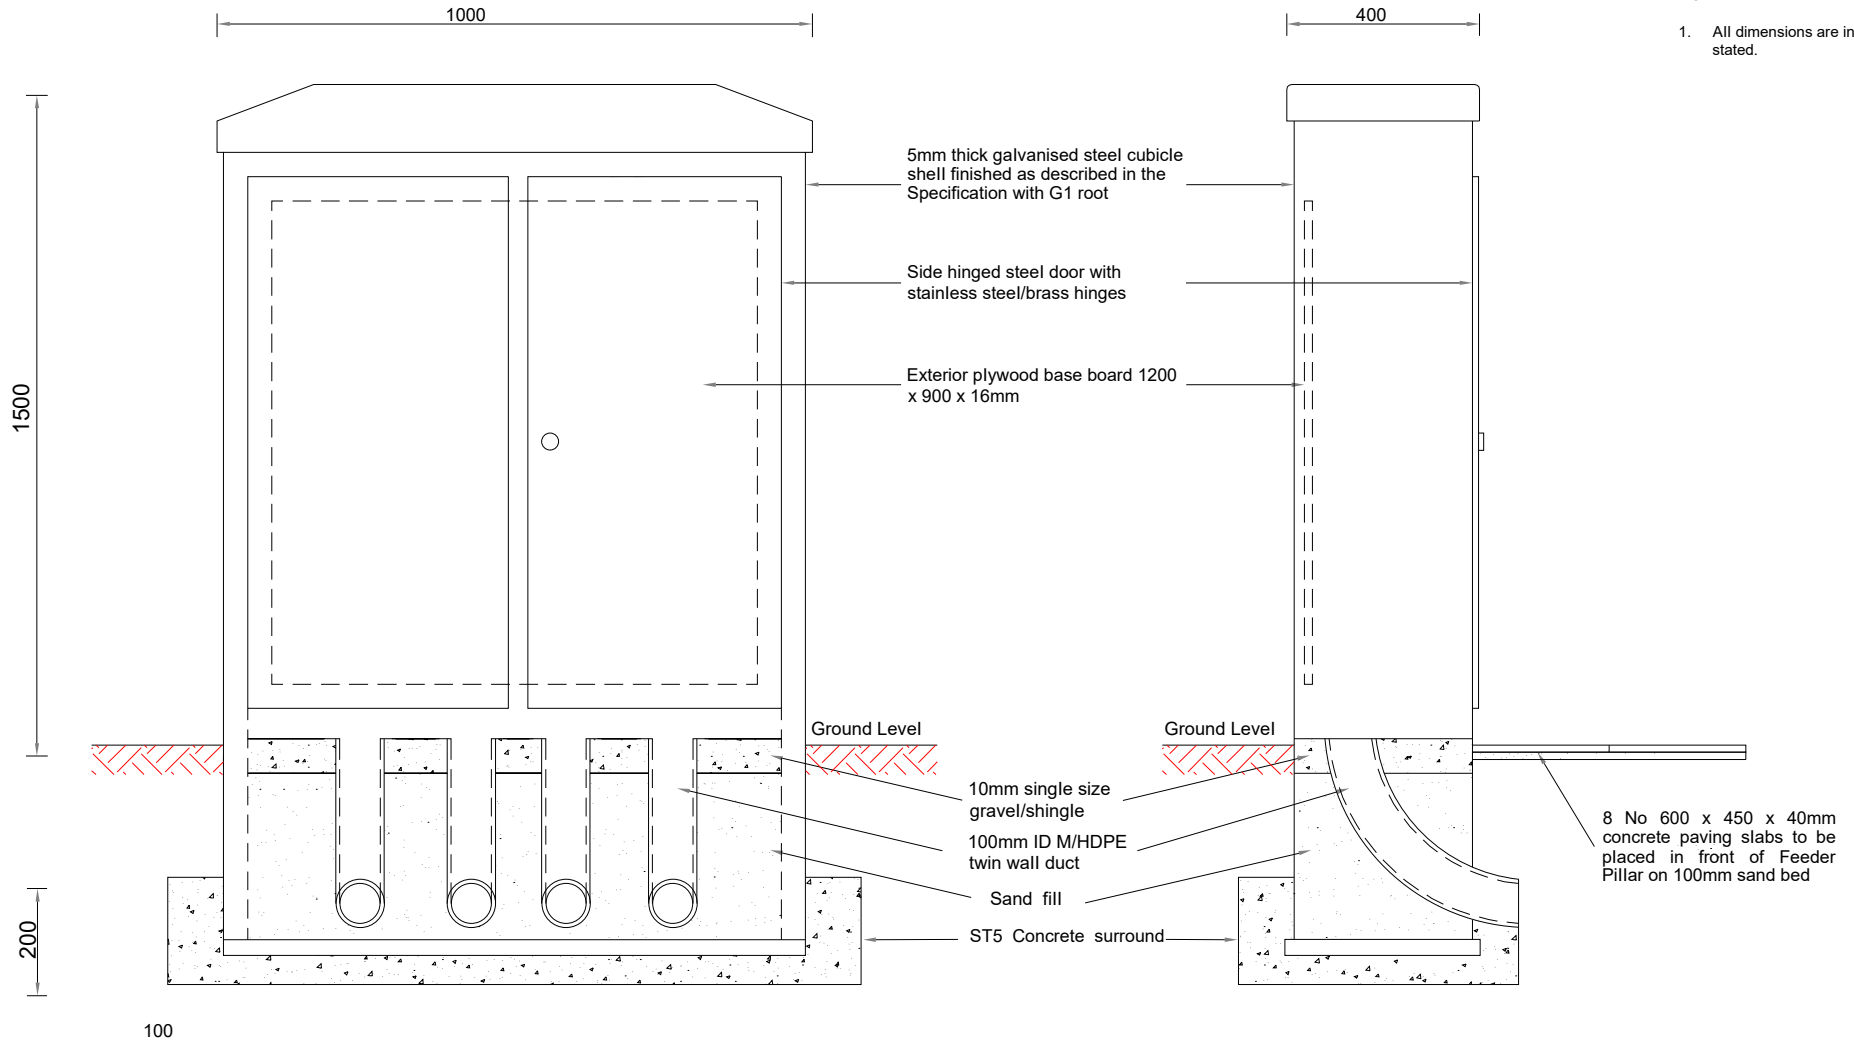

Rev.	Description	Drawn	Ch'kd	Auth	Date
		JLS			13/08/2020
		JD			04/02/2021
		JP		JLS	
		0			N.T.S @A4


 in partnership with


www.viaem.co.uk Tel 0115 804 2100
 Bilsthorpe Depot, Bilsthorpe Business Park, Bilsthorpe,
 Nottinghamshire, NG22 8ST

Project		Highway Construction Details			
Status	Project No.	Street Lighting		Drawn	Date
Drawing Title		Feeder Pillar Type DD - Installation Details		Ch'kd	Date
Drawing No.		SD/14/04		Auth	Traced
				Rev.	Scale
				0	N.T.S @A4

Apr 16, 2021 - 1:53pm: I:\Highways\Design and Construction\Roads and Highways\Projects\B-1920000\20871 New Hwy Design\CAD\New standard details\NCC SD\1400 Series\SD_14_04.dwg