


Map Referred to in the Nottinghamshire County Council (A614 / A6097 Junctions Improvement Scheme) Compulsory Purchase Order 2022

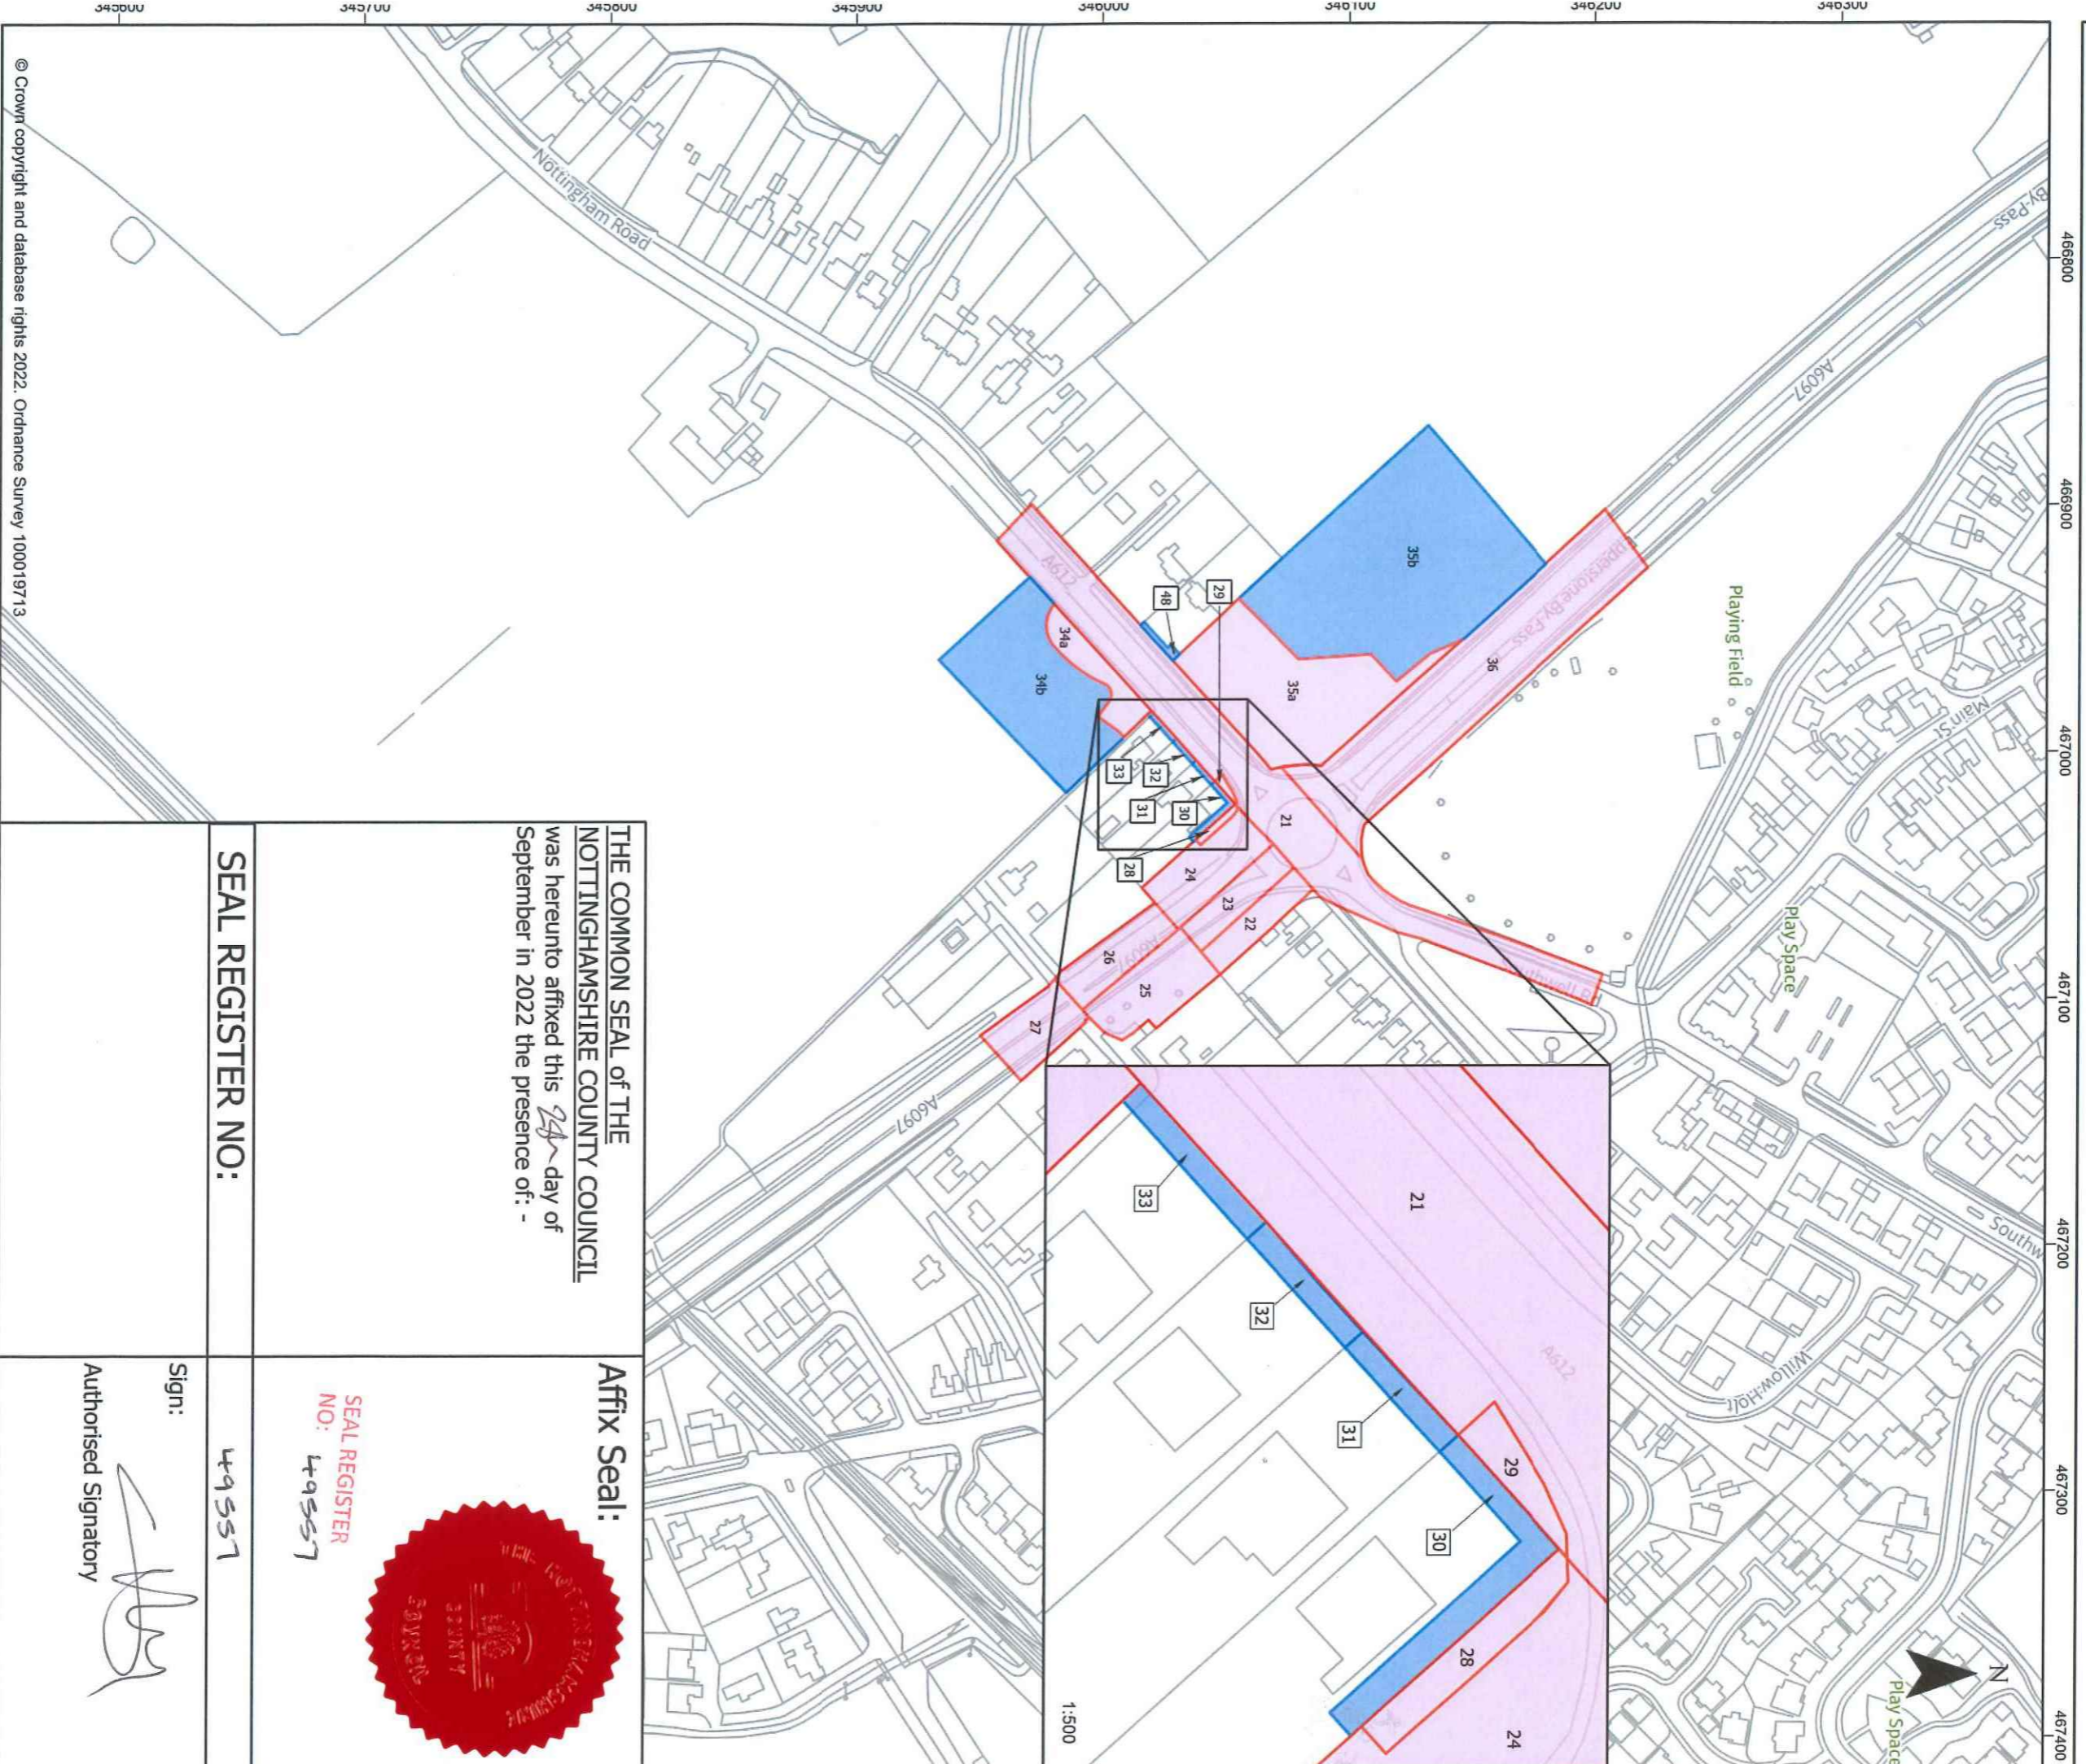

Client	Nottinghamshire County Council
Project	A614 / A6097 Junction Improvement Scheme
Project Number	533826
Title Plan	Compulsory Purchase Order Lowdham

LEGEND

- Land to be acquired
- Rights to be acquired

0 25 50 100 Metres



Produced by:	BK Bruton Knowles	Unit 2, Suite 2A East Bridgford Business Park Knotton Road East Bridgford, Nottinghamshire, NG13 8PU	Delivered to:	Nottinghamshire County Council Town Bridge House Nottingham NG2 6BU
MAP CENTRE:	467059E 345968N			
SCALE:	1:2,500	PAPER SIZE:	A3	
DRAWN:	HH	CHECKED:	MB	
VERSION:	1	DATE:	26/09/2022	

THE COMMON SEAL of THE
NOTTINGHAMSHIRE COUNTY COUNCIL
was hereunto affixed this 24th day of
September in 2022 the presence of: -

SEAL REGISTER NO:
49557



Sign:
Authorised Signatory

© Crown copyright and database rights 2022. Ordnance Survey 100019713