


Map Referred to in the Nottinghamshire County Council (A614 / A6097 Junctions Improvement Scheme) Compulsory Purchase Order 2022

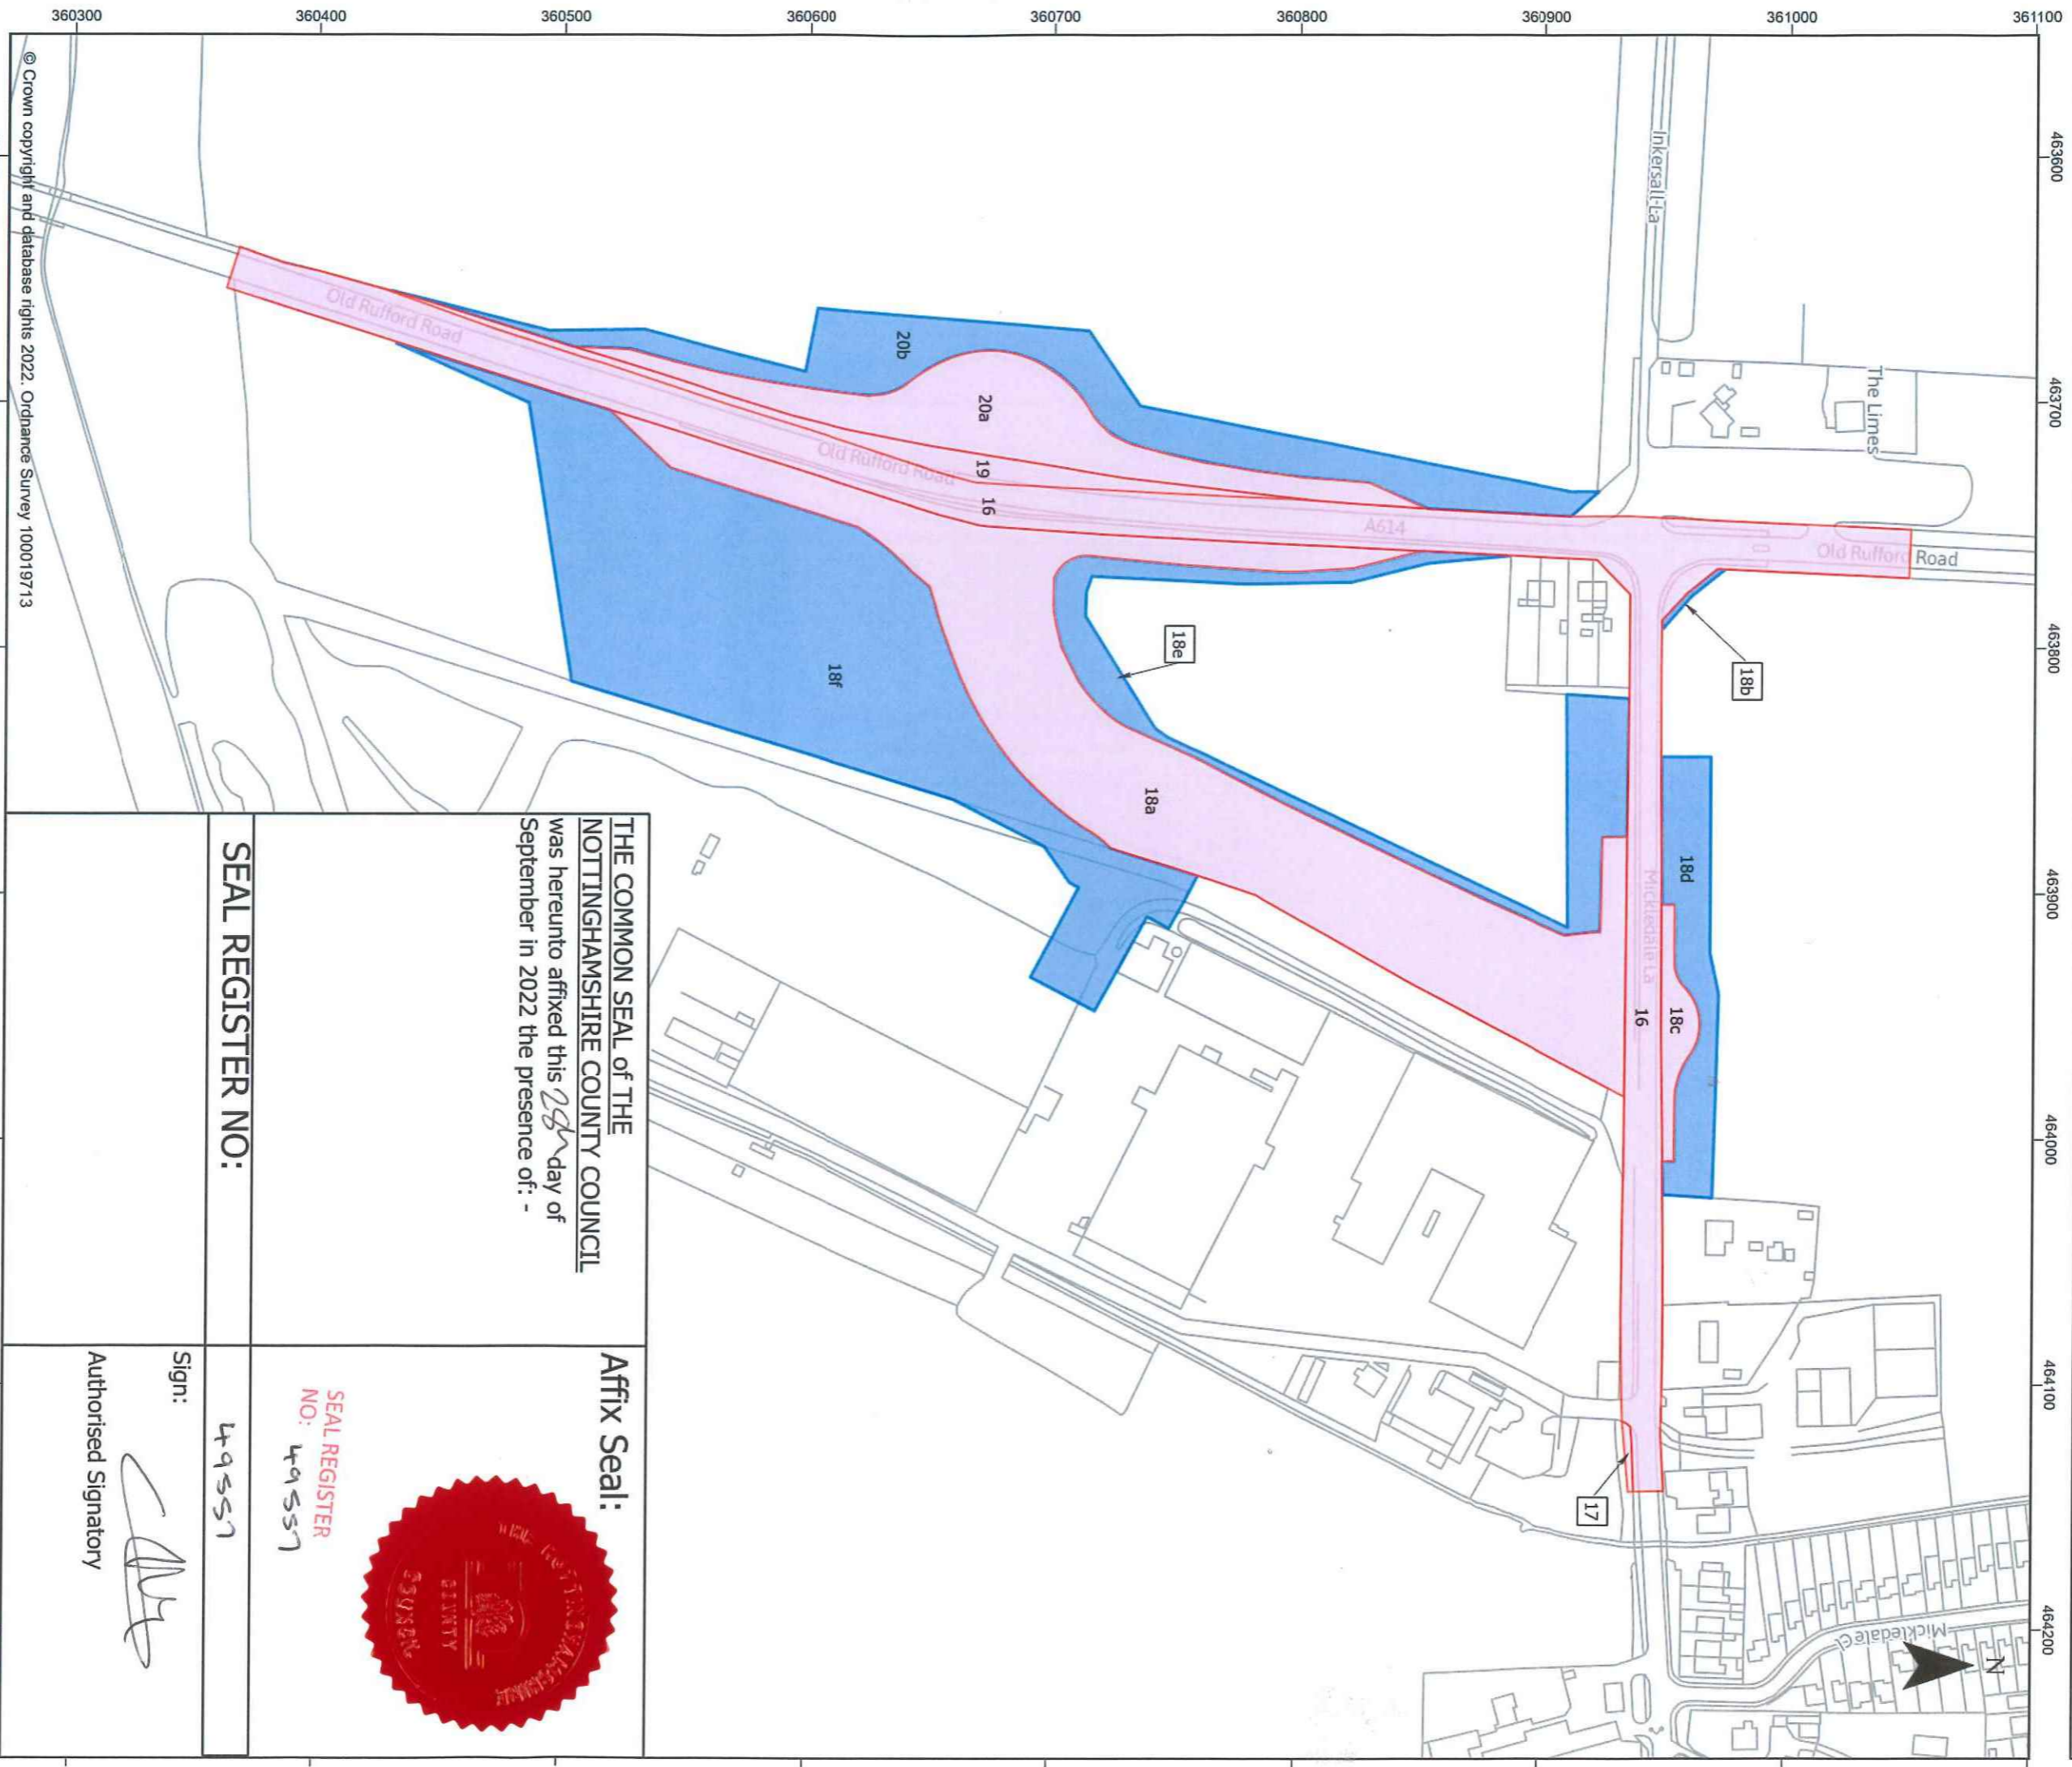

© Crown copyright and database rights 2022. Ordnance Survey 100019713

THE COMMON SEAL OF THE NOTTINGHAMSHIRE COUNTY COUNCIL
 was hereunto affixed this 28th day of September in 2022 the presence of: -

SEAL REGISTER NO:
 49551

Affix Seal:
 SEAL REGISTER NO: 49551
 Sign: [Signature]
 Authorised Signatory



Client	Nottinghamshire County Council
Project	A614 / A6097 Junction Improvement Scheme
Project Number	533826
Title Plan	Compulsory Purchase Order Mickledale

LEGEND

- Land to be acquired
- Rights to be acquired

0 25 50 100 Metres



Produced by:	BK Bruton Knowles	Unit 2, Suite 2A, East Bridgford Business Park, Keston Road, East Bridgford, Nottingham, Nottinghamshire, NG13 9PQ
Delivered to:	Nottinghamshire County Council	Trent Bridge House, Fox Road, Nottingham, Nottinghamshire, NG2 9BU
MAP CENTRE:	463901E 360687N	
SCALE:	1:2,500	PAPER SIZE: A3
DRAWN:	HH	CHECKED: MB
VERSION:	1	DATE: 26/09/2022