

THE COMMON SEAL of THE NOTTINGHAMSHIRE COUNTY COUNCIL

was hereunto affixed this 27th day of September 2022 in the presence of: -




SEAL REGISTER NO: 49556

Affix Seal:



Sign: 
Authorised Signatory



LOWDHAM CRICKET CLUB

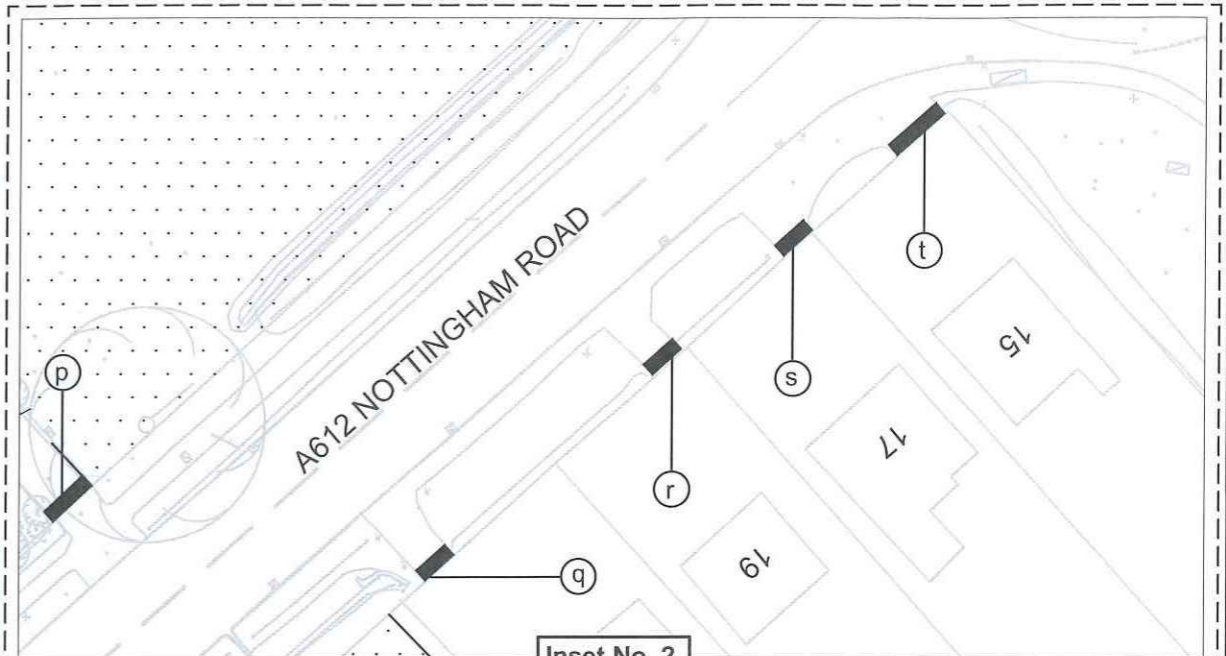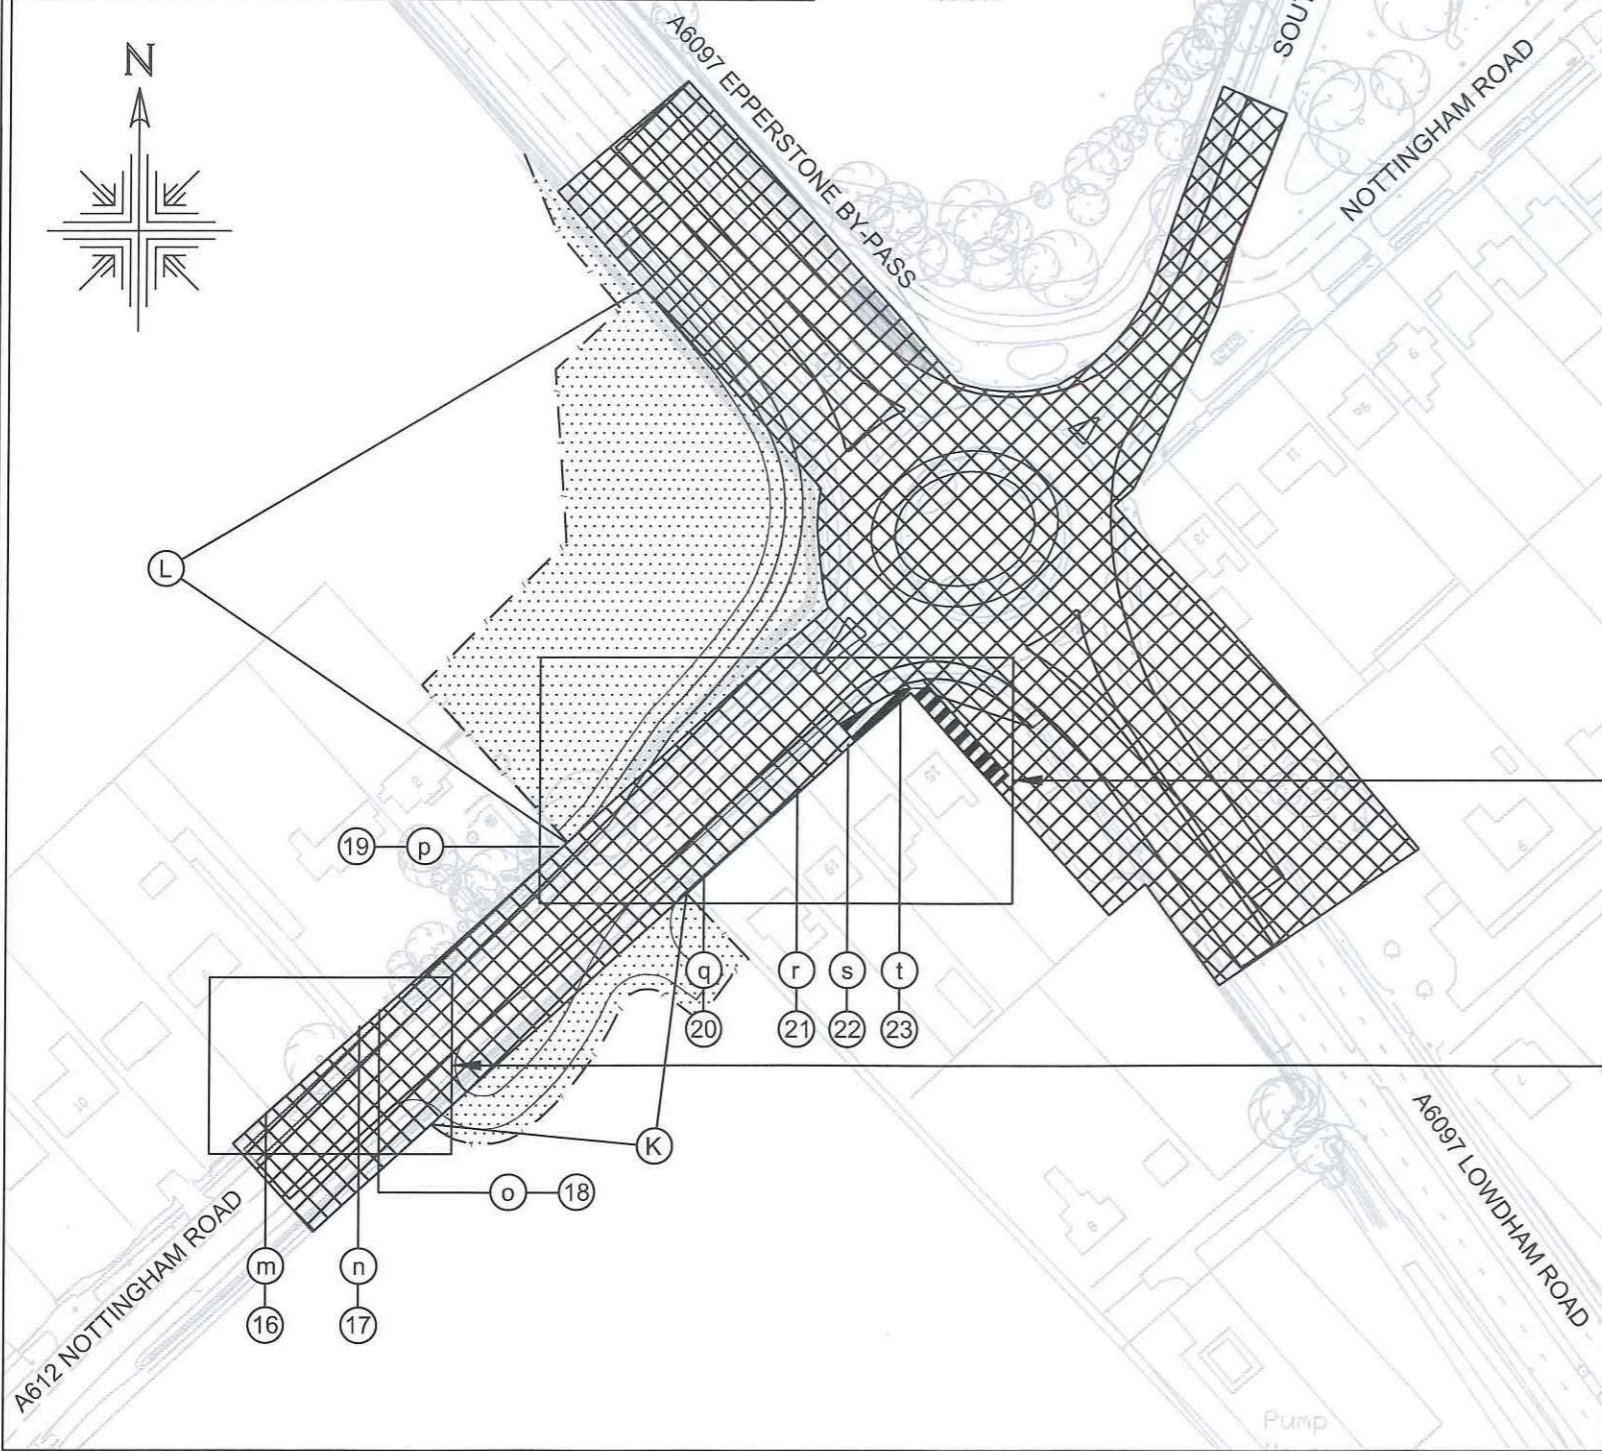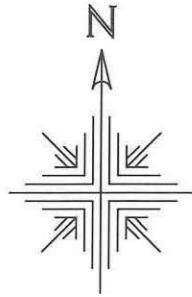

Inset No. 2
1:500 scale

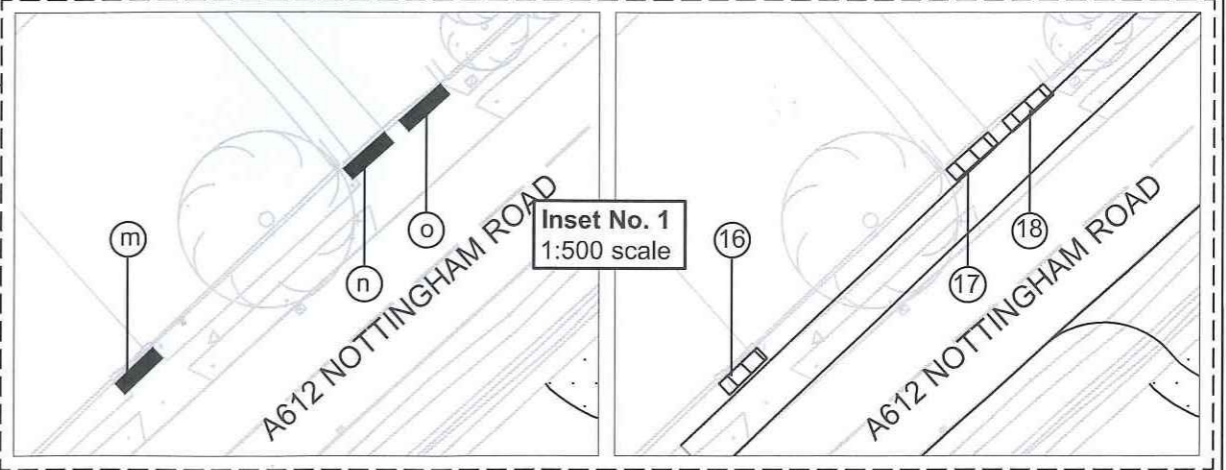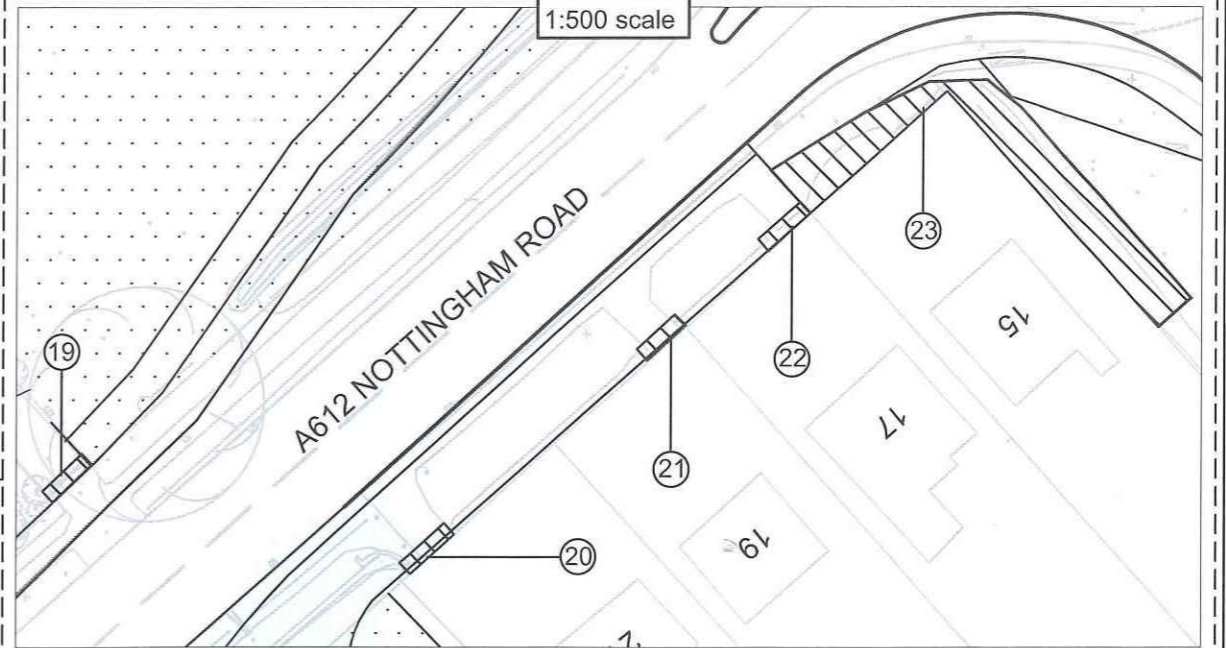

Inset No. 1
1:500 scale



This map is based upon Ordnance Survey material with the permission of Ordnance Survey on behalf of the Controller of Her Majesty's Stationary Office, © Crown copyright. Unauthorised reproduction infringes Crown copyright and may lead to prosecution or civil proceedings. Nottinghamshire County Council, License Number: 100019713, 2022

THE NOTTINGHAMSHIRE COUNTY COUNCIL
(A614/A6097 JUNCTIONS IMPROVEMENT SCHEME)
(SIDE ROADS) ORDER 2022

DRAWING REFERENCE:
SITE PLAN 5 OF 6

LOWDHAM ROUNDABOUT IMPROVEMENTS
SCALE 1:1,250 @ A3 UOS