


Map Referred to in the Nottinghamshire County Council (A614 / A6097 Junction Improvement Scheme) Compulsory Purchase Order 2022

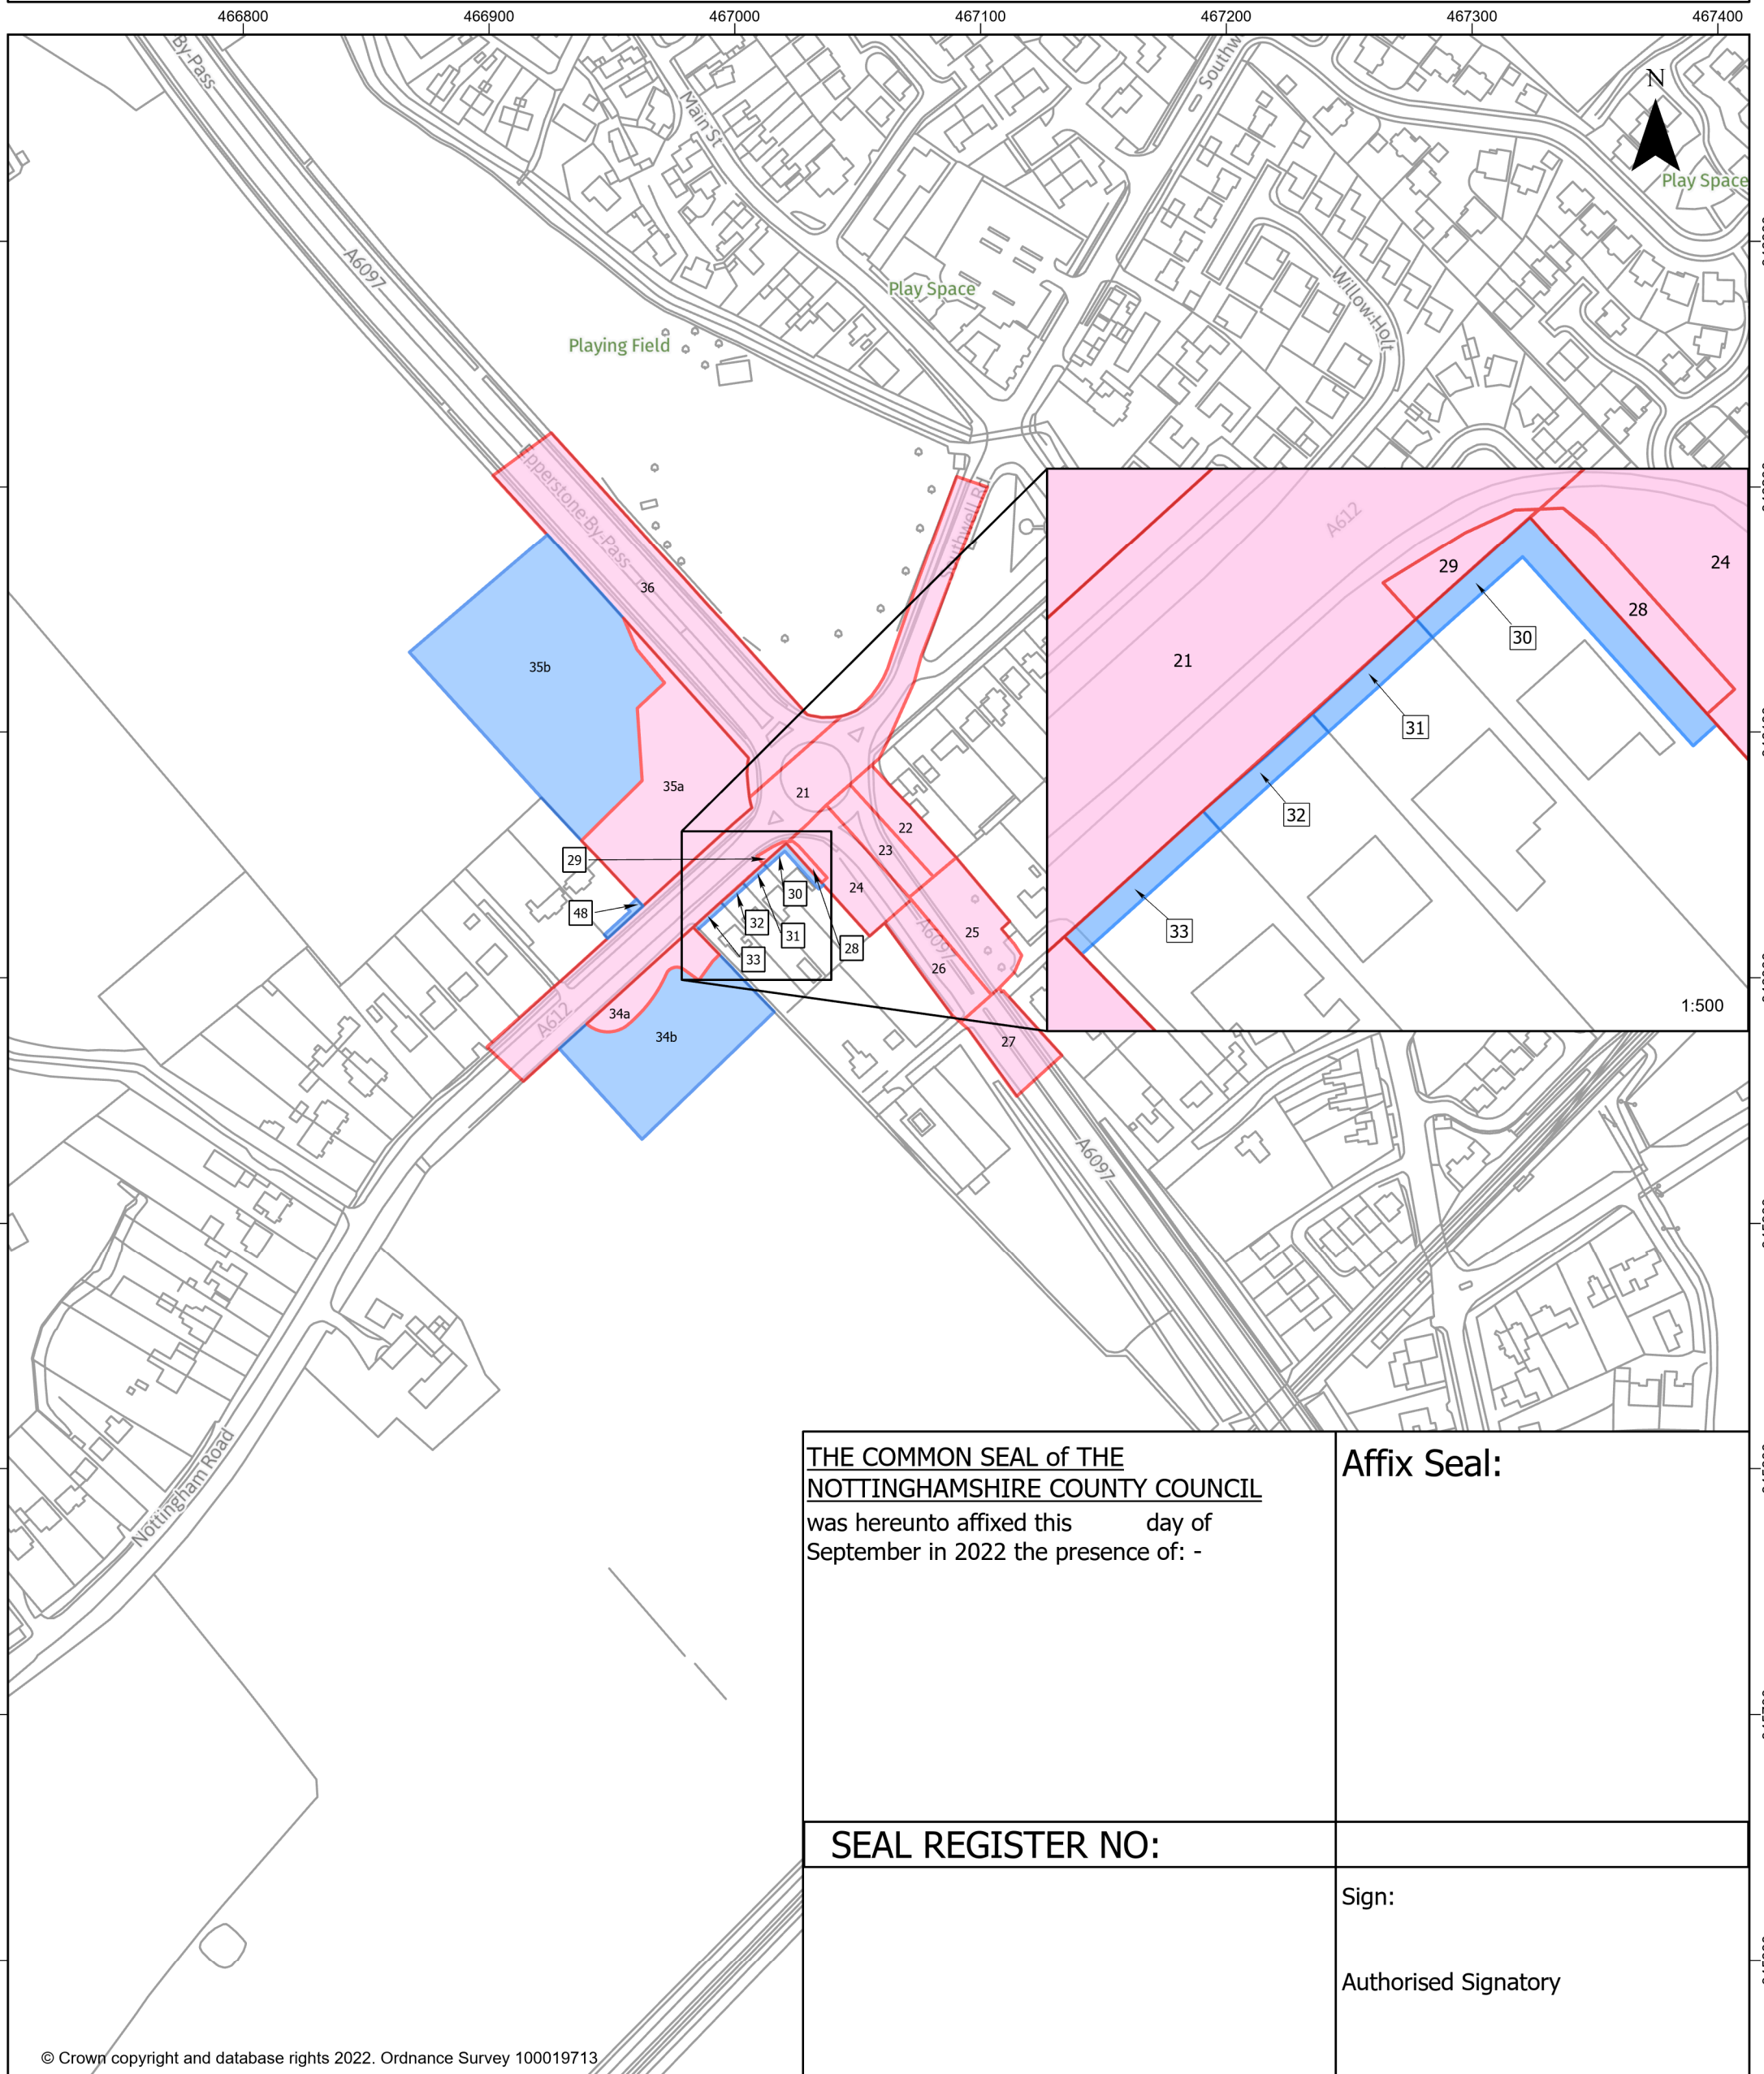

THE COMMON SEAL of THE
 NOTTINGHAMSHIRE COUNTY COUNCIL
 was hereunto affixed this day of
 September in 2022 the presence of: -

Affix Seal:

SEAL REGISTER NO:


Sign:
 Authorised Signatory

© Crown copyright and database rights 2022. Ordnance Survey 100019713

Client	Nottinghamshire County Council
Project	A614 / A6097 Junction Improvement Scheme
Project Number	533826
Title Plan	Compulsory Purchase Order Lowdham

LEGEND

- Land to be acquired
- Rights to be acquired

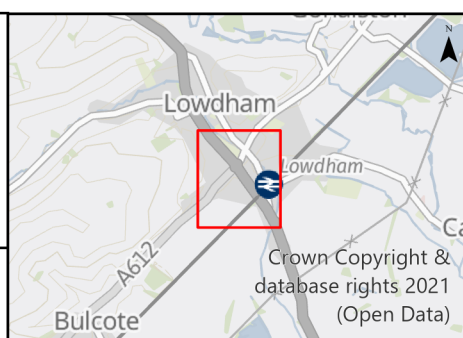

Produced by:	Unit 2, Suite 2A, East Bridgford Business Park, Kneeton Road, East Bridgford, Nottinghamshire, NG13 8PJ	Delivered to:	Nottinghamshire County Council Trent Bridge House Fox Road Nottingham NG2 6BJ
MAP CENTRE: 467059E 345968N			
SCALE:	1:2,500	PAPER SIZE:	A3
DRAWN:	HH	CHECKED:	MB
VERSION:	1	DATE:	26/09/2022