

THE COMMON SEAL of THE
NOTTINGHAMSHIRE COUNTY
COUNCIL

Affix Seal:







was hereunto affixed this day of
September 2022 in the presence of: -

SEAL REGISTER NO:

Sign:

Authorised Signatory

LOWDHAM
CRICKET
CLUB

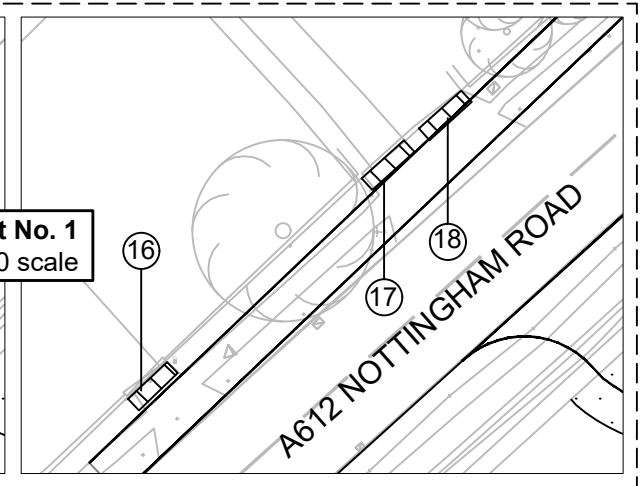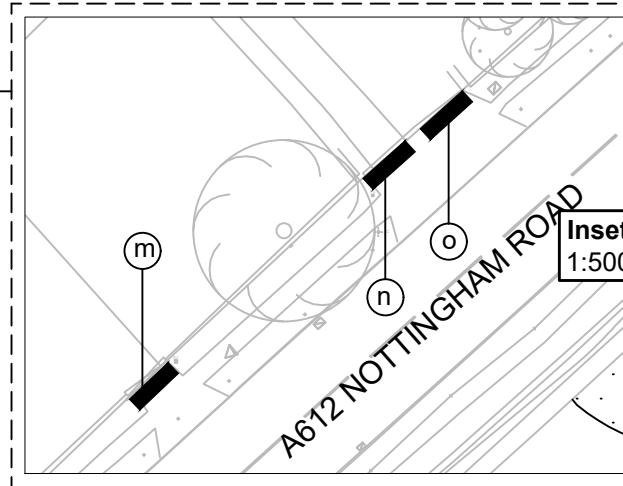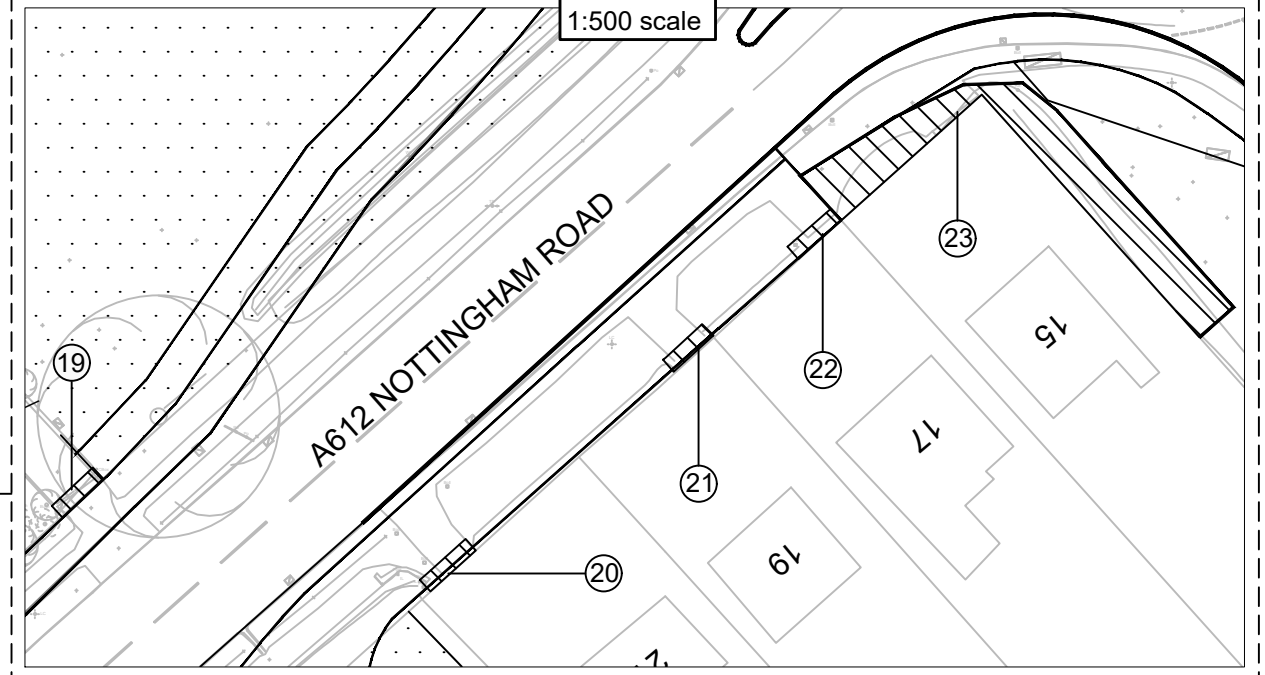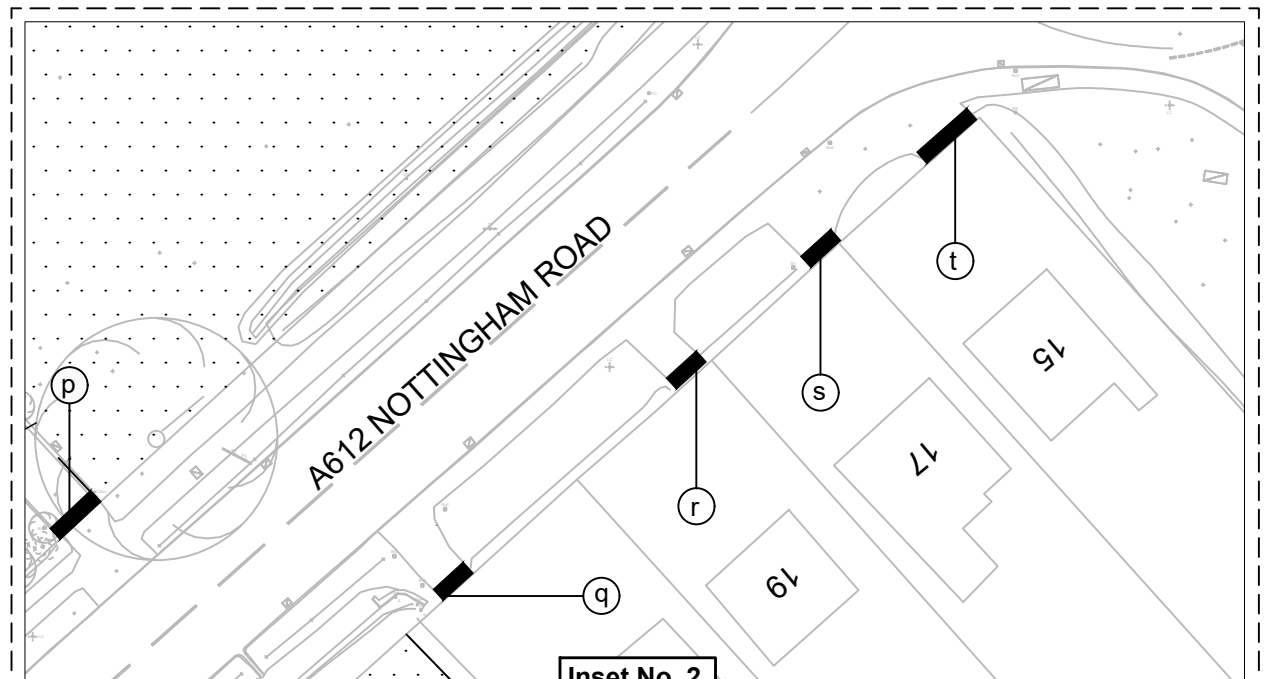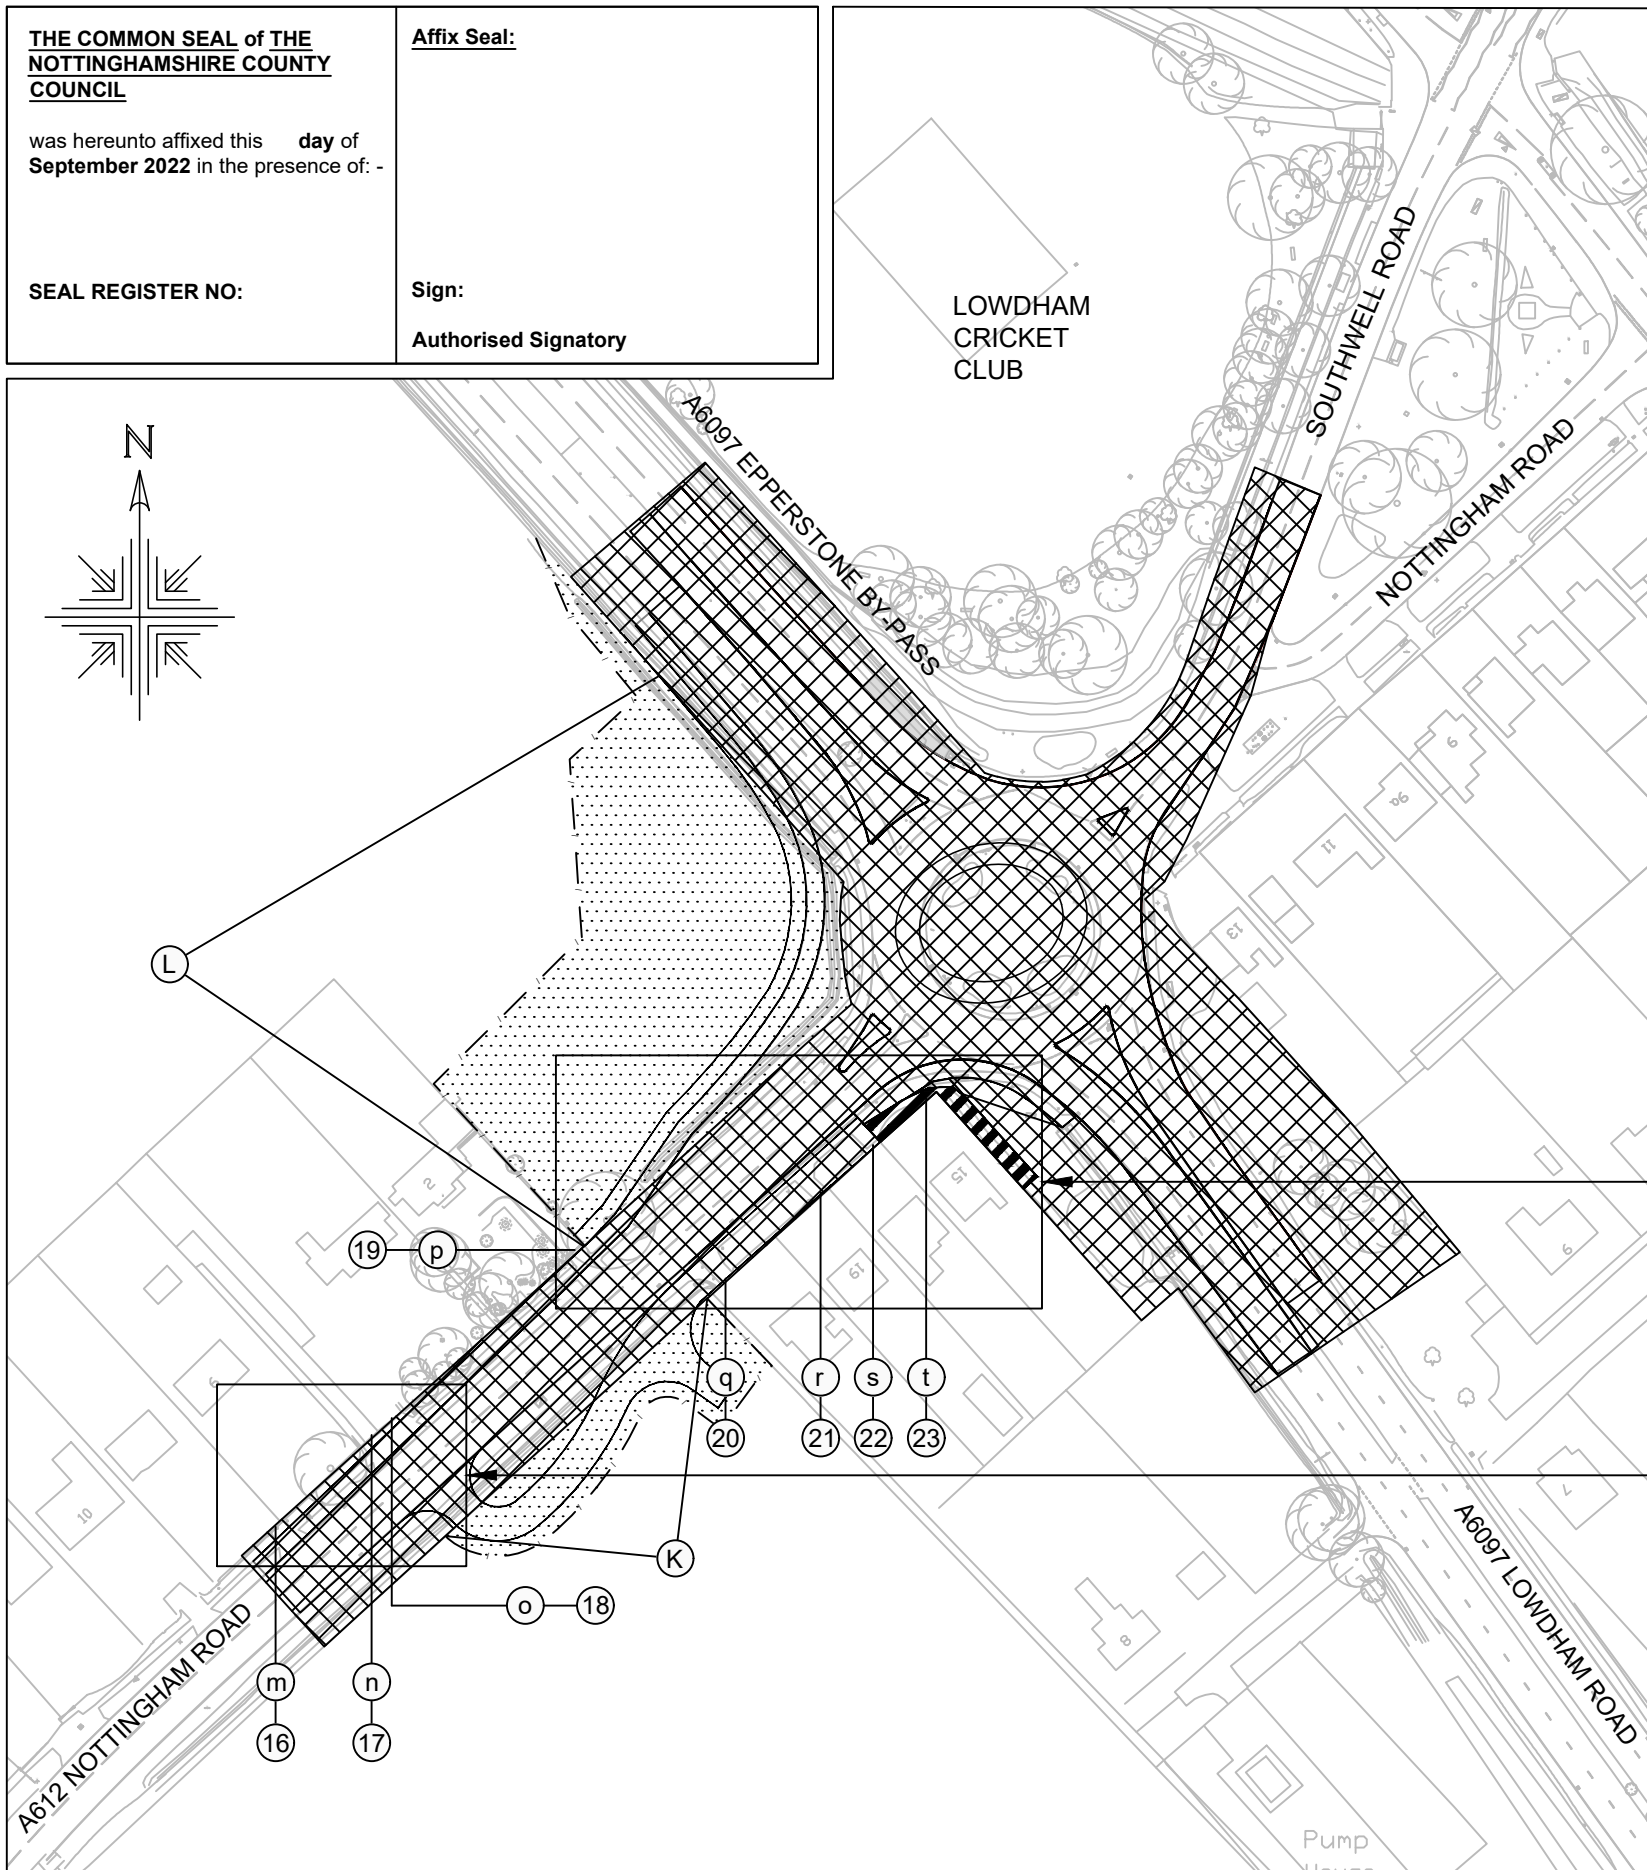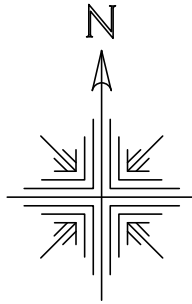

© Nottinghamshire County Council

This map is based upon Ordnance Survey material with the permission of Ordnance Survey on behalf of the Controller of Her Majesty's Stationary Office, © Crown copyright. Unauthorised reproduction infringes Crown copyright and may lead to prosecution or civil proceedings. Nottinghamshire County Council, License Number: 100019713, 2022

THE NOTTINGHAMSHIRE COUNTY COUNCIL
(A614/A6097 JUNCTIONS IMPROVEMENT SCHEME)
(SIDE ROADS) ORDER 2022

DRAWING REFERENCE:
SITE PLAN 5 OF 6

LOWDHAM ROUNDABOUT IMPROVEMENTS
SCALE 1:1,250 @ A3 UOS