


# Map Referred to in the Nottinghamshire County Council (A614 / A6097 Junctions Improvement Scheme) Compulsory Purchase Order 2022



This Map "Compulsory Purchase Order Mickledale" is deleted by modification by the Secretary of State for Transport upon confirmation of the Order by him.


**THE COMMON SEAL OF THE NOTTINGHAMSHIRE COUNTY COUNCIL**  
 was hereunto affixed this 28<sup>th</sup> day of September in 2022 the presence of:-

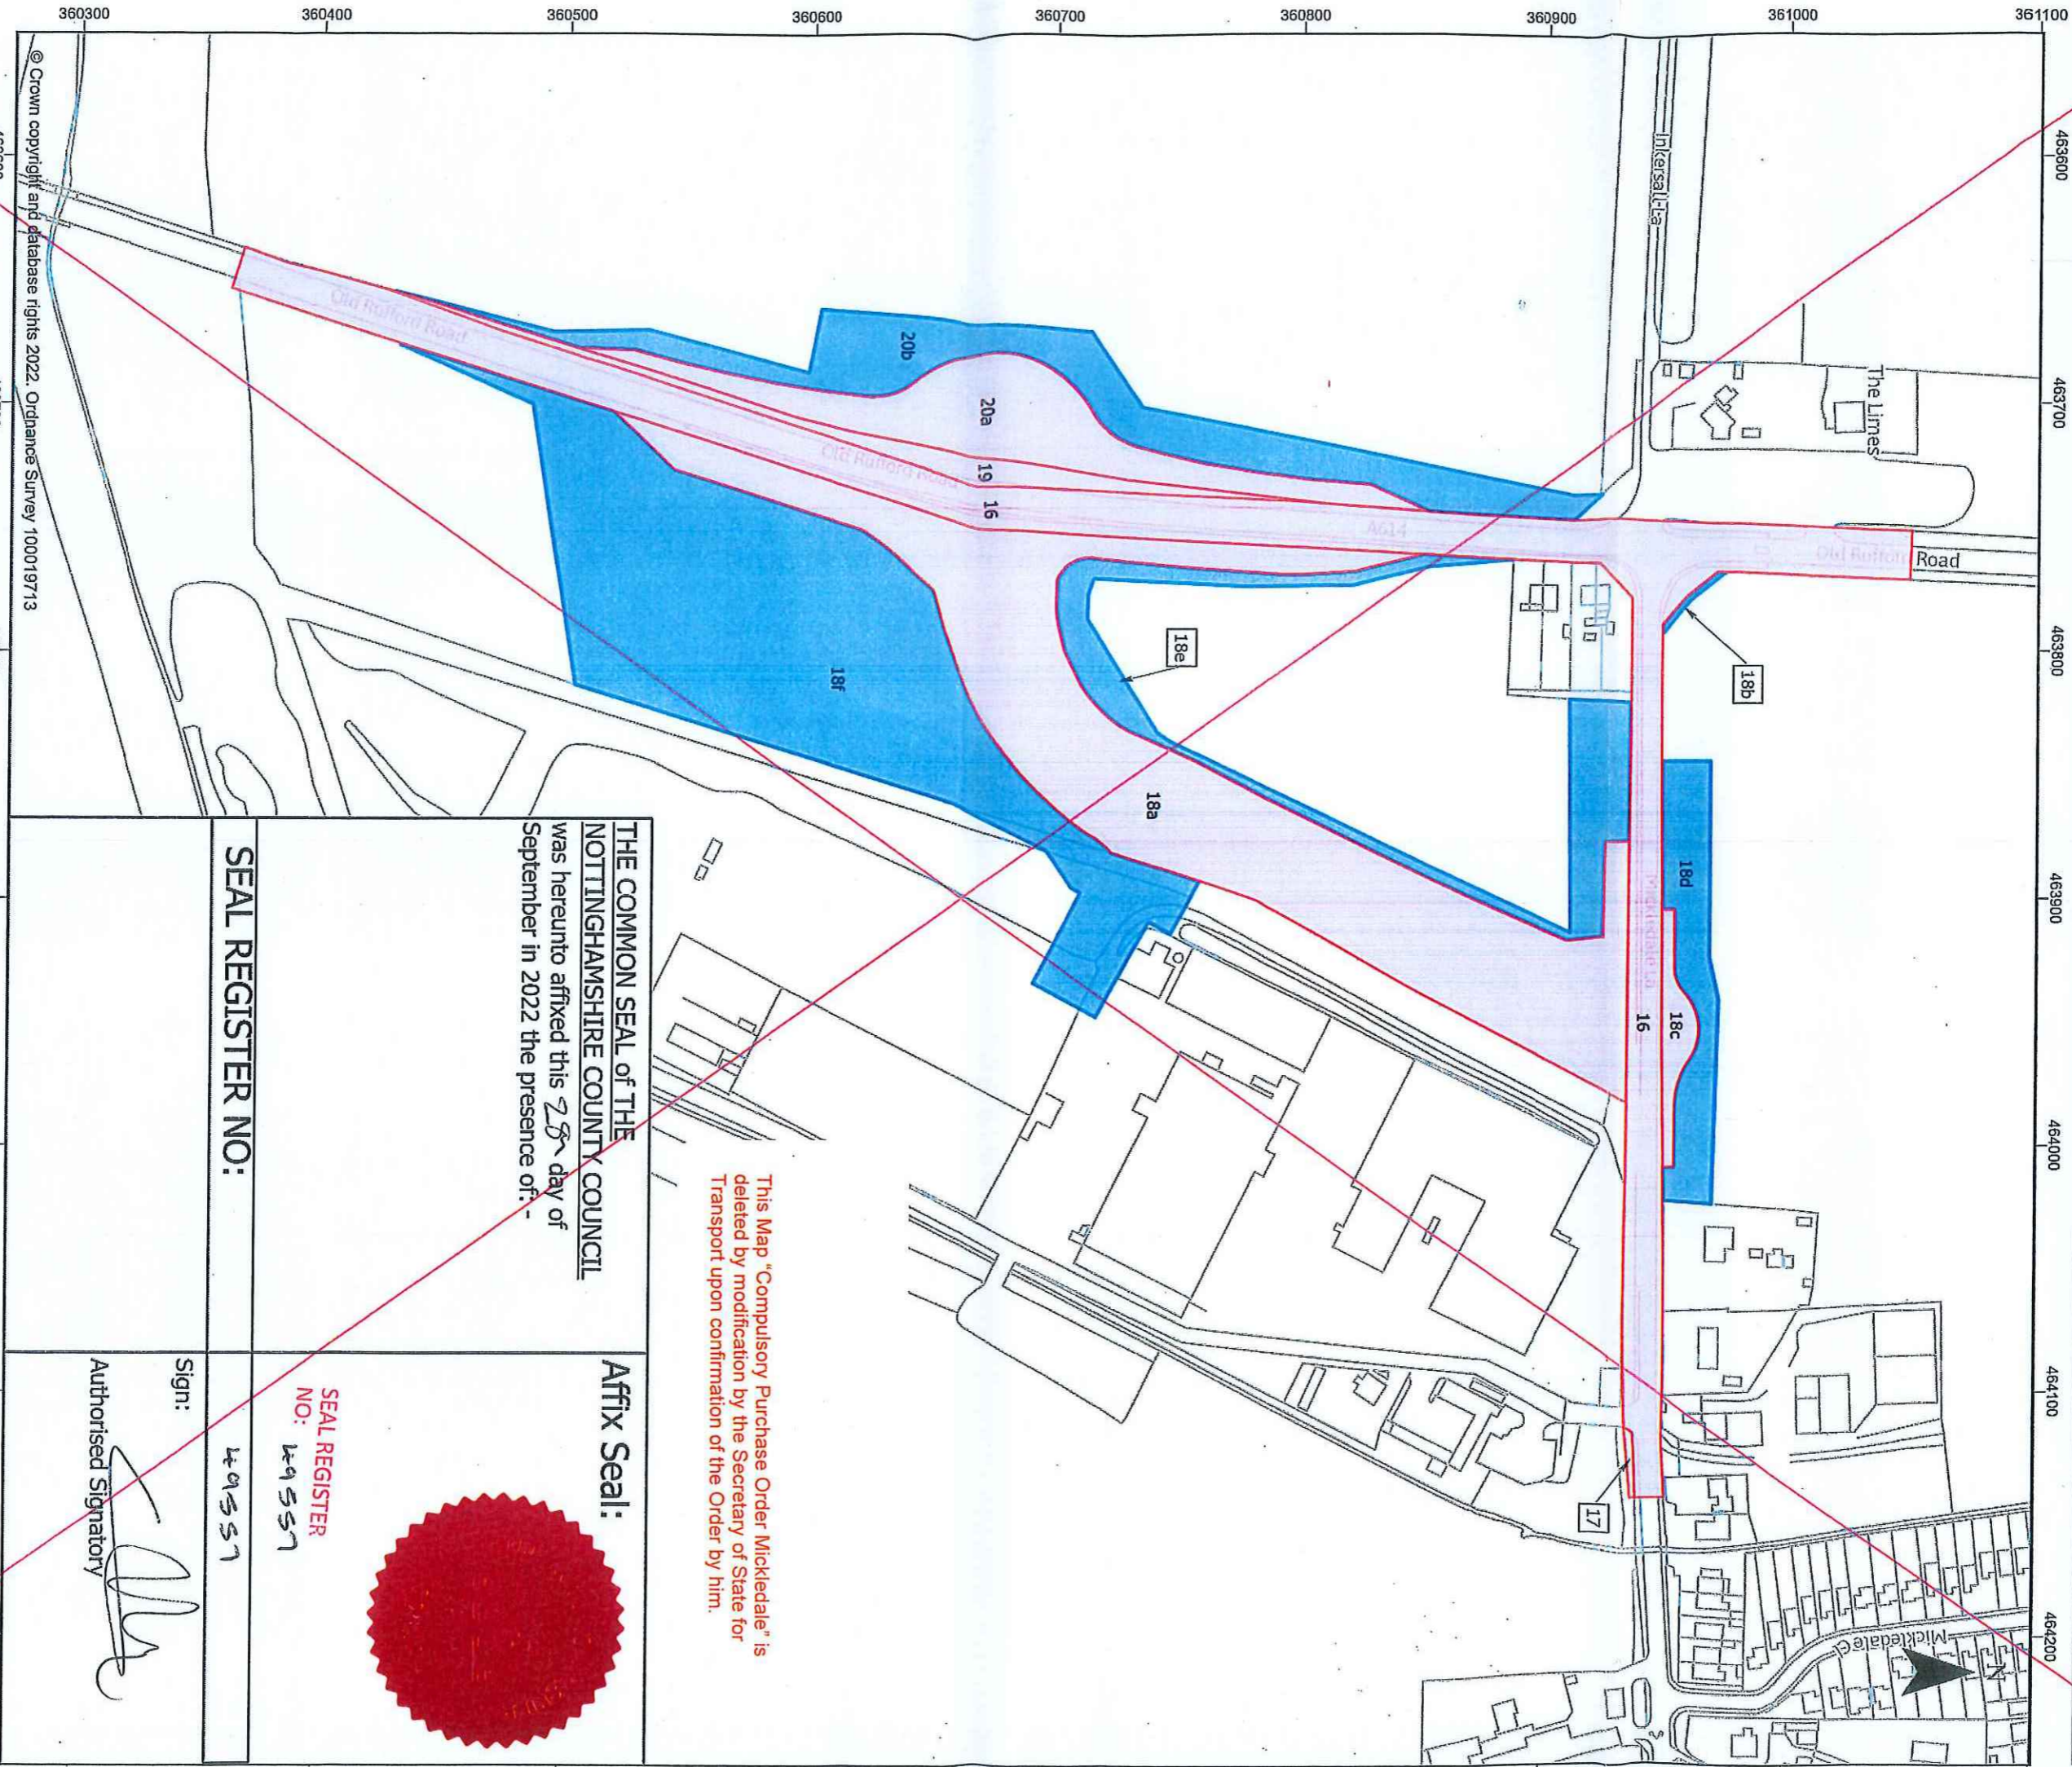

**Affix Seal:**

**SEAL REGISTER NO: 49557**


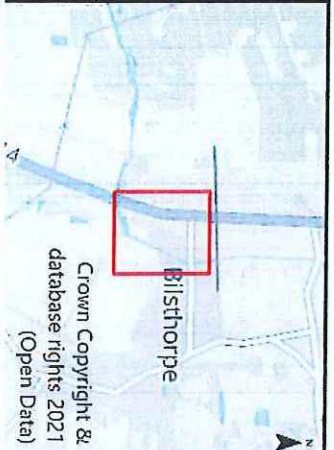
**SEAL REGISTER NO: 49557**

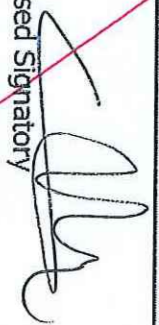Sign:   
 Authorised Signatory

Client	Nottinghamshire County Council
Project	A614 / A6097 Junction Improvement Scheme
Project Number	533826
Title	Compulsory Purchase Order Mickledale

**LEGEND**

- Land to be acquired
- Rights to be acquired

Produced by:	<b>BK</b> Bruton Knowles	Delivered to:	Nottinghamshire County Council
MAP CENTRE:	463901E 360687N		
SCALE:	1:2,500	PAPER SIZE:	A3
DRAWN:	HH	CHECKED:	MB
VERSION:	1	DATE:	26/09/2022