


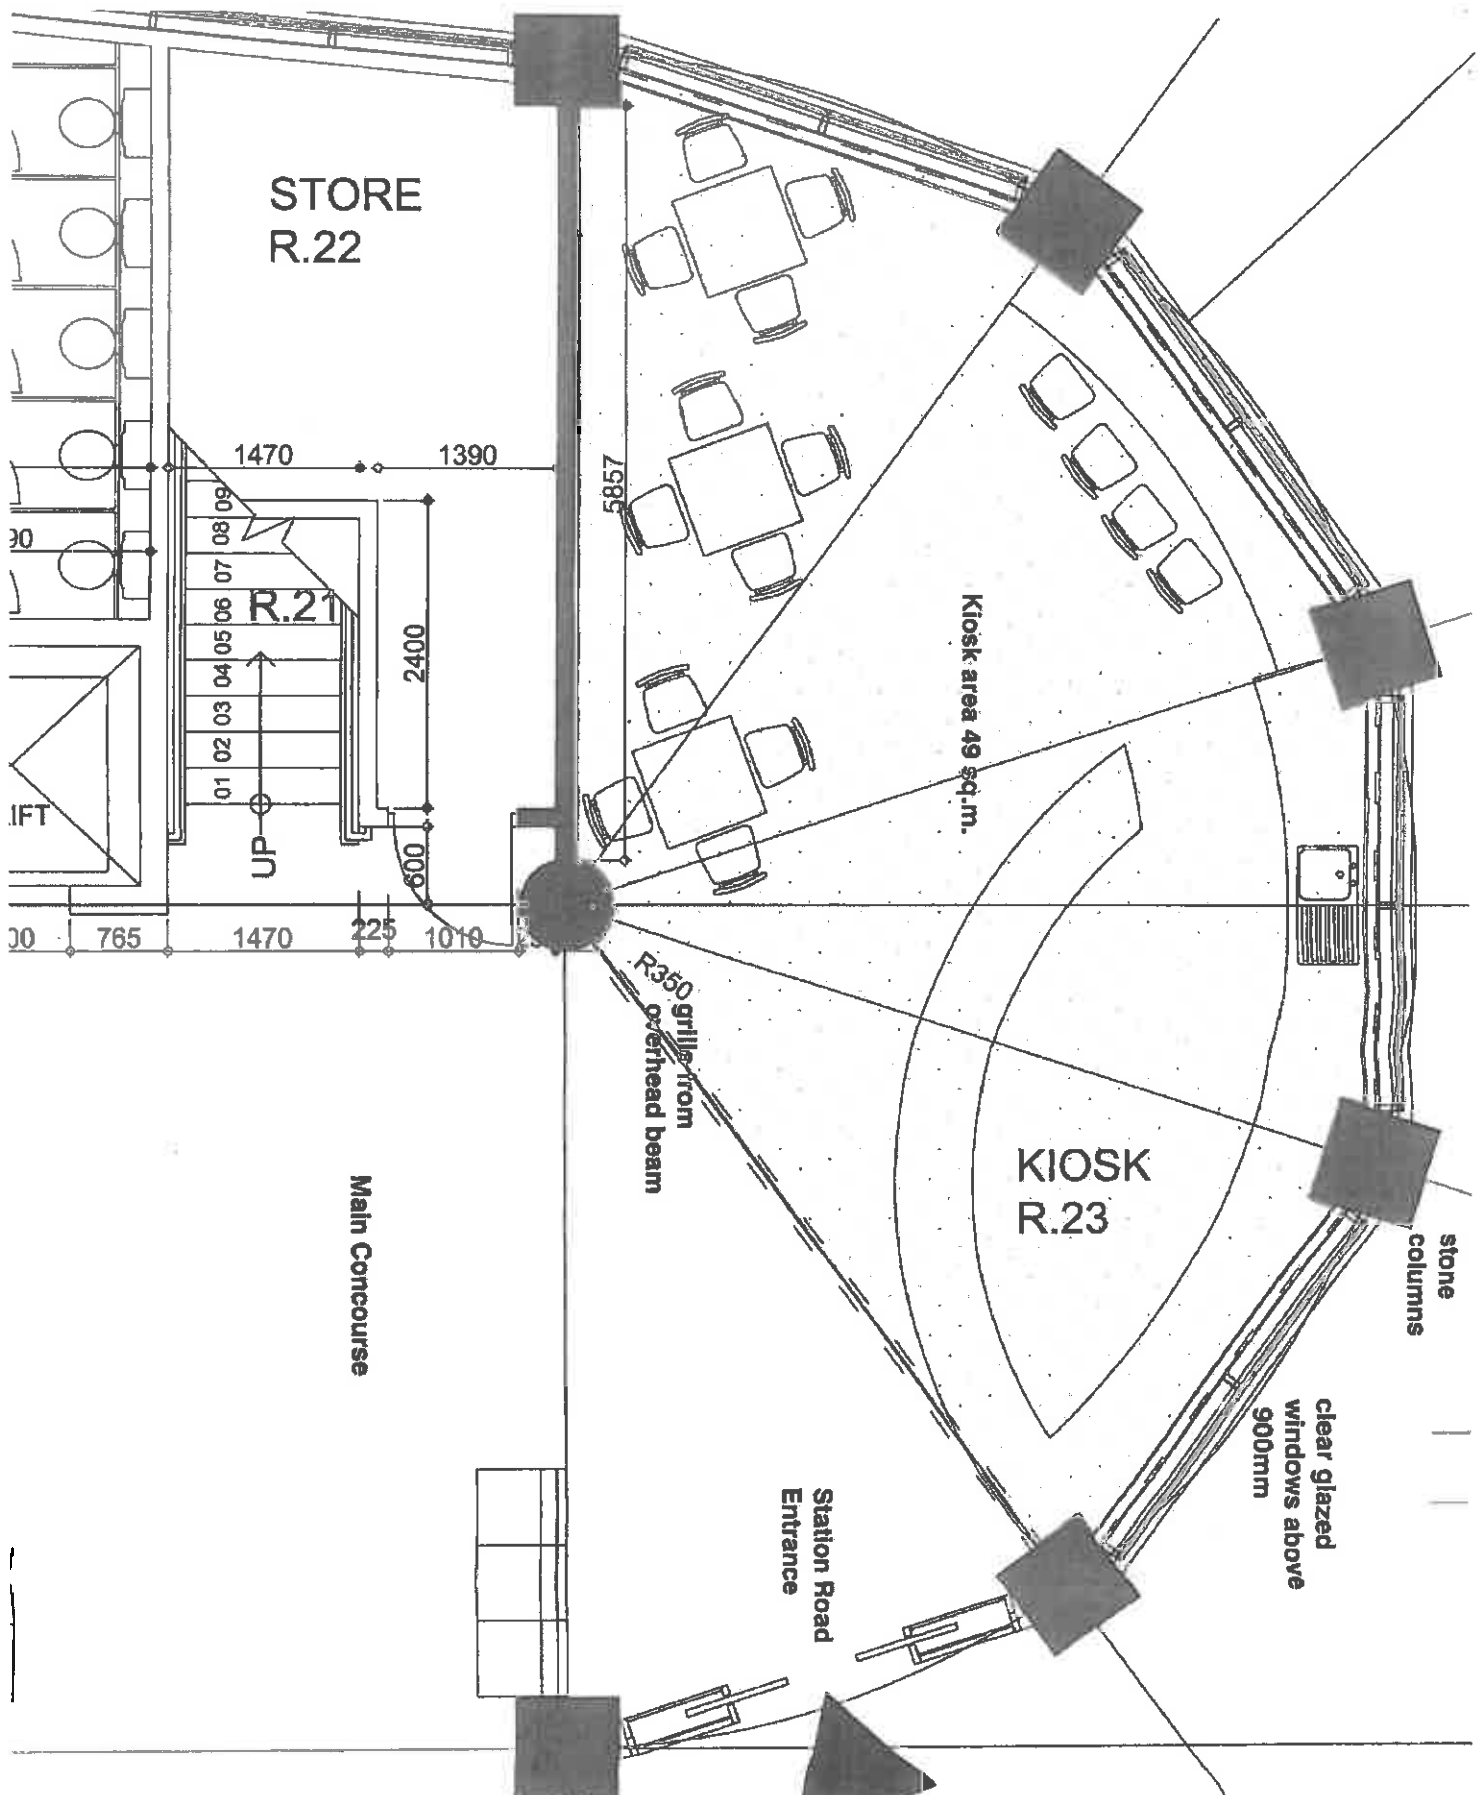



- LANDING ITEMS**
- background heating
 - general lighting
 - ceramic tile floor
 - downlights for water, drainage, electricity, ceiling height 2.4m
 - security grille from overhead beam
- TRAVELLER ITEMS**
- counter fittings
 - signage
 - furniture

MANSFIELD PUBLIC TRANSPORT INTERCHANGE










Nottinghamshire County Council
District Council
Mansfield
1/20/01