




Plan number 3A

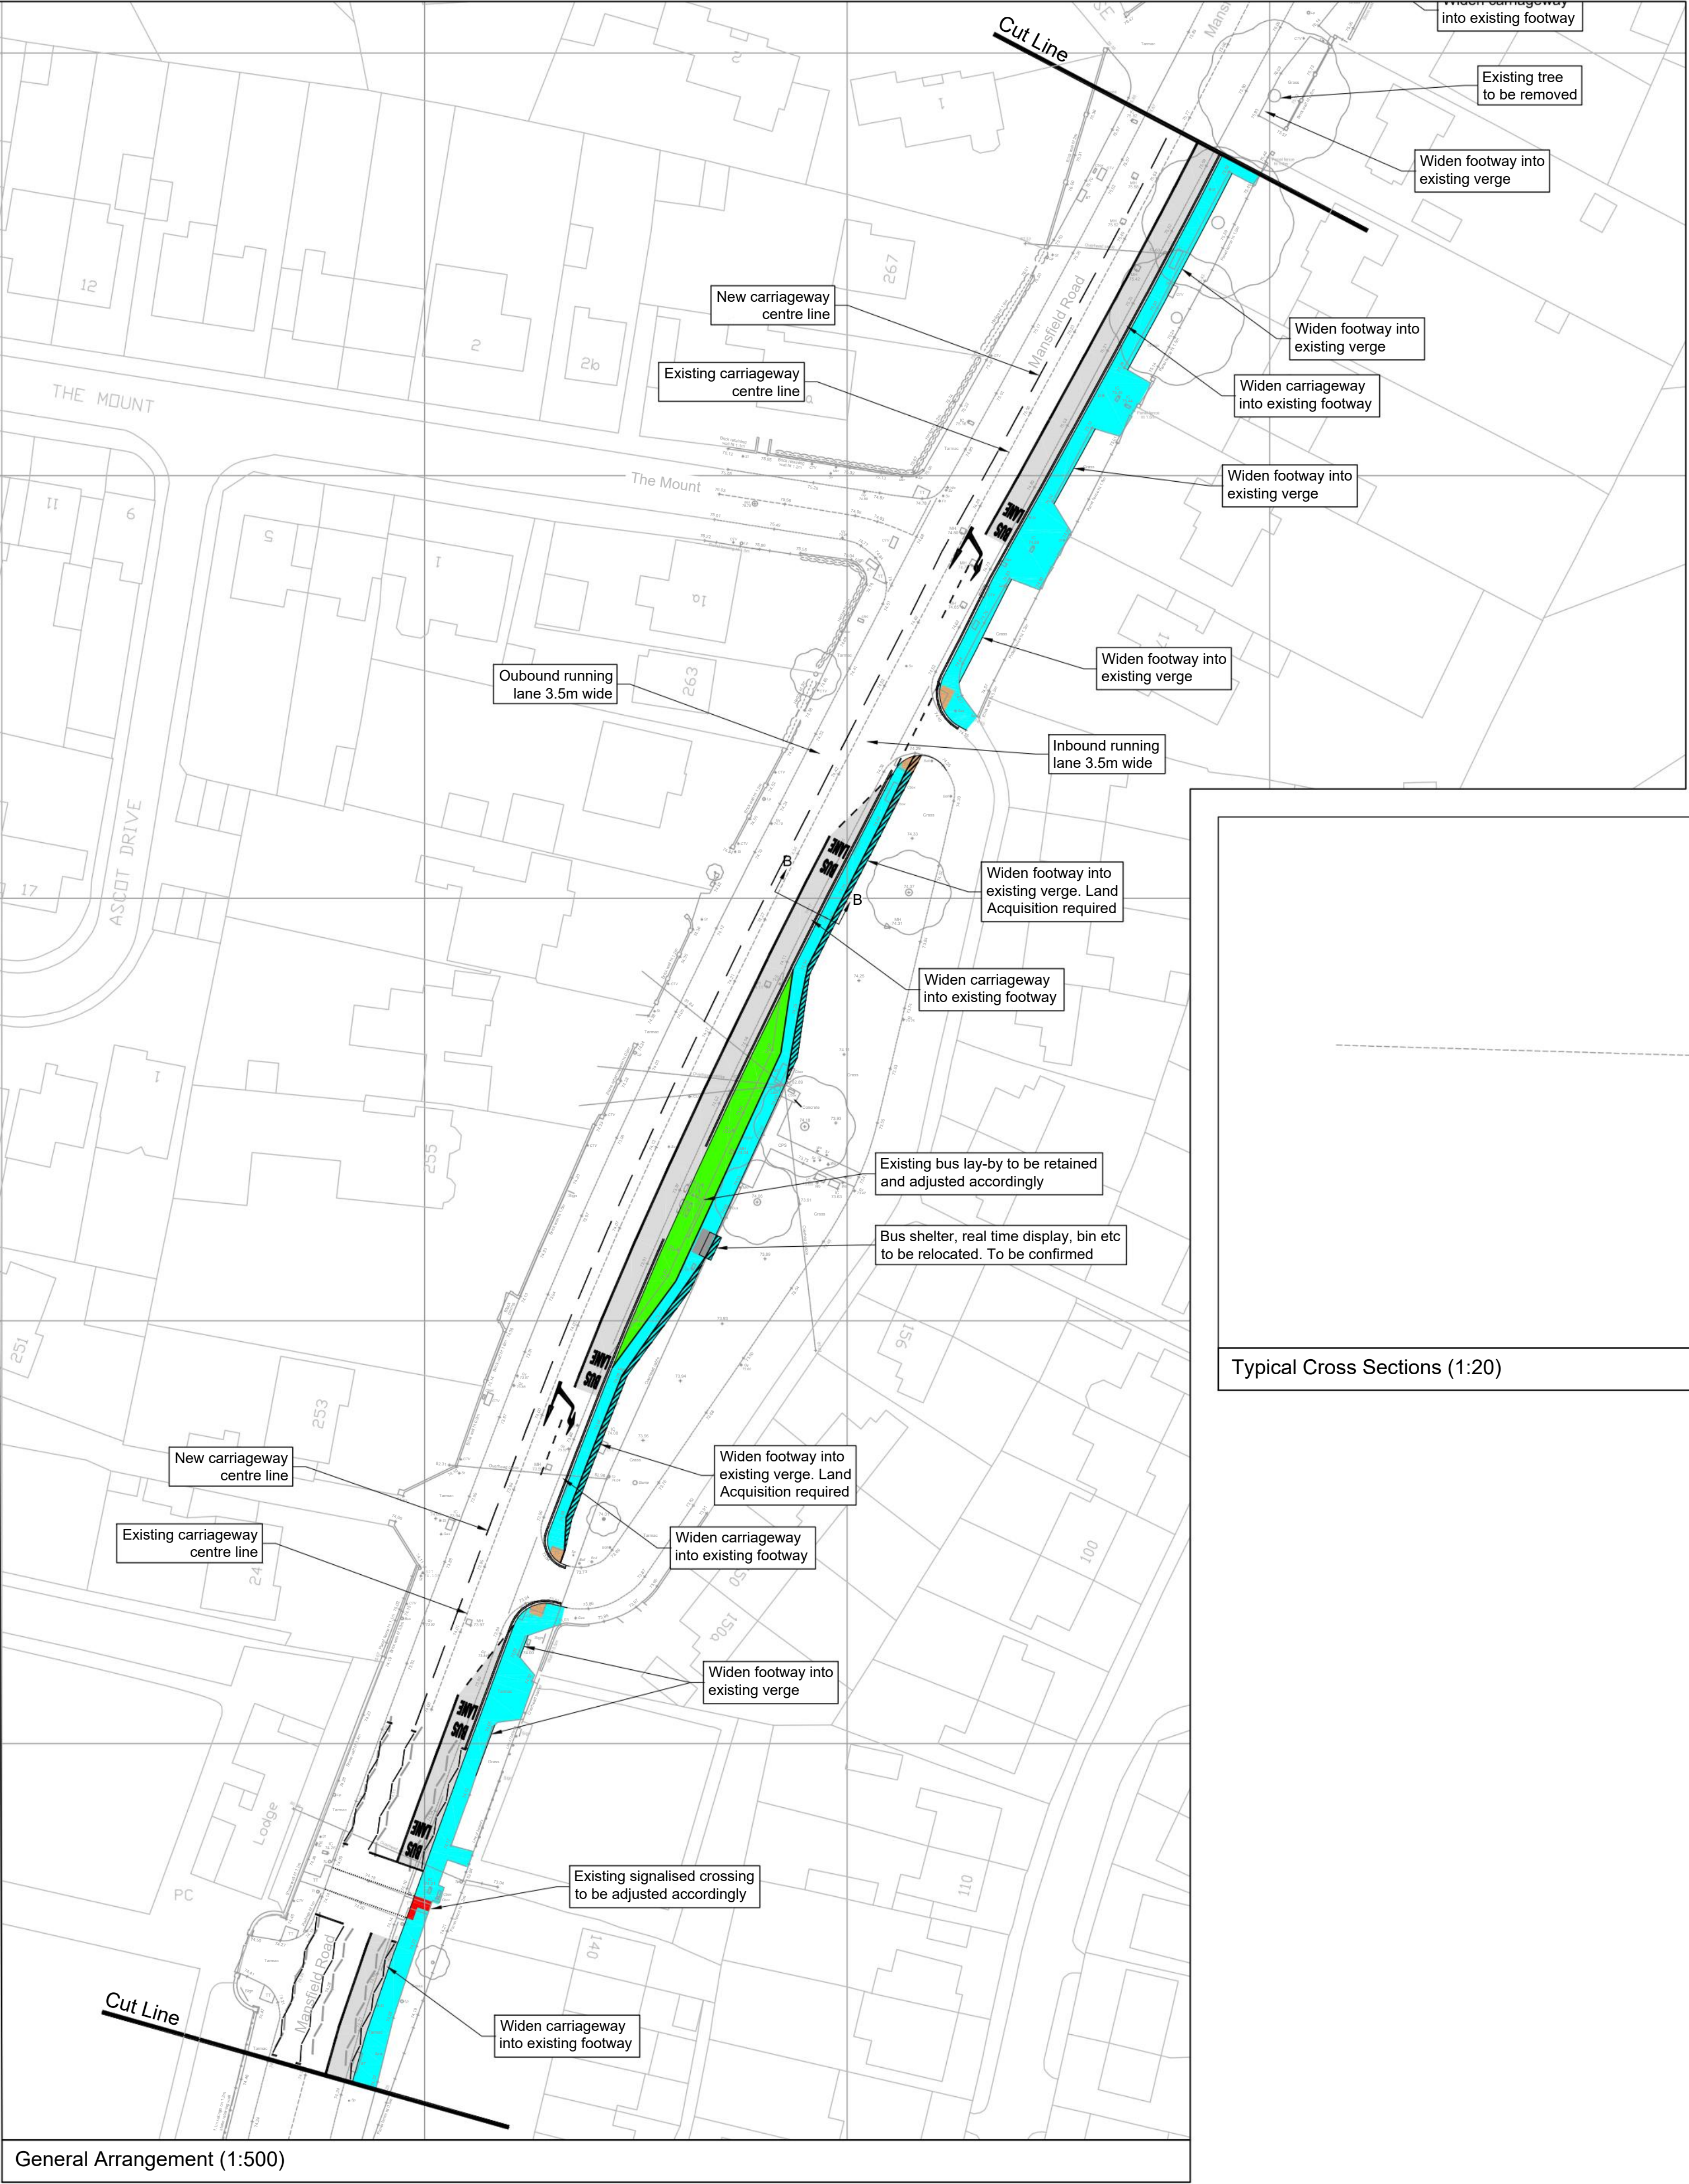


General Arrangement (1:500)

KEY

- Existing Layout
- Proposed Layout
- 3.3m wide Bus Lane
- 3m wide Bus Lay By
- Minimum 2m wide footway
- New tactile paving
- Land Acquisition Required

NOTES

- This drawing is to be read in conjunction with all other relevant drawings, details and specifications.
- Do not scale from this drawing.
- All measurements are given in metres unless otherwise stated.

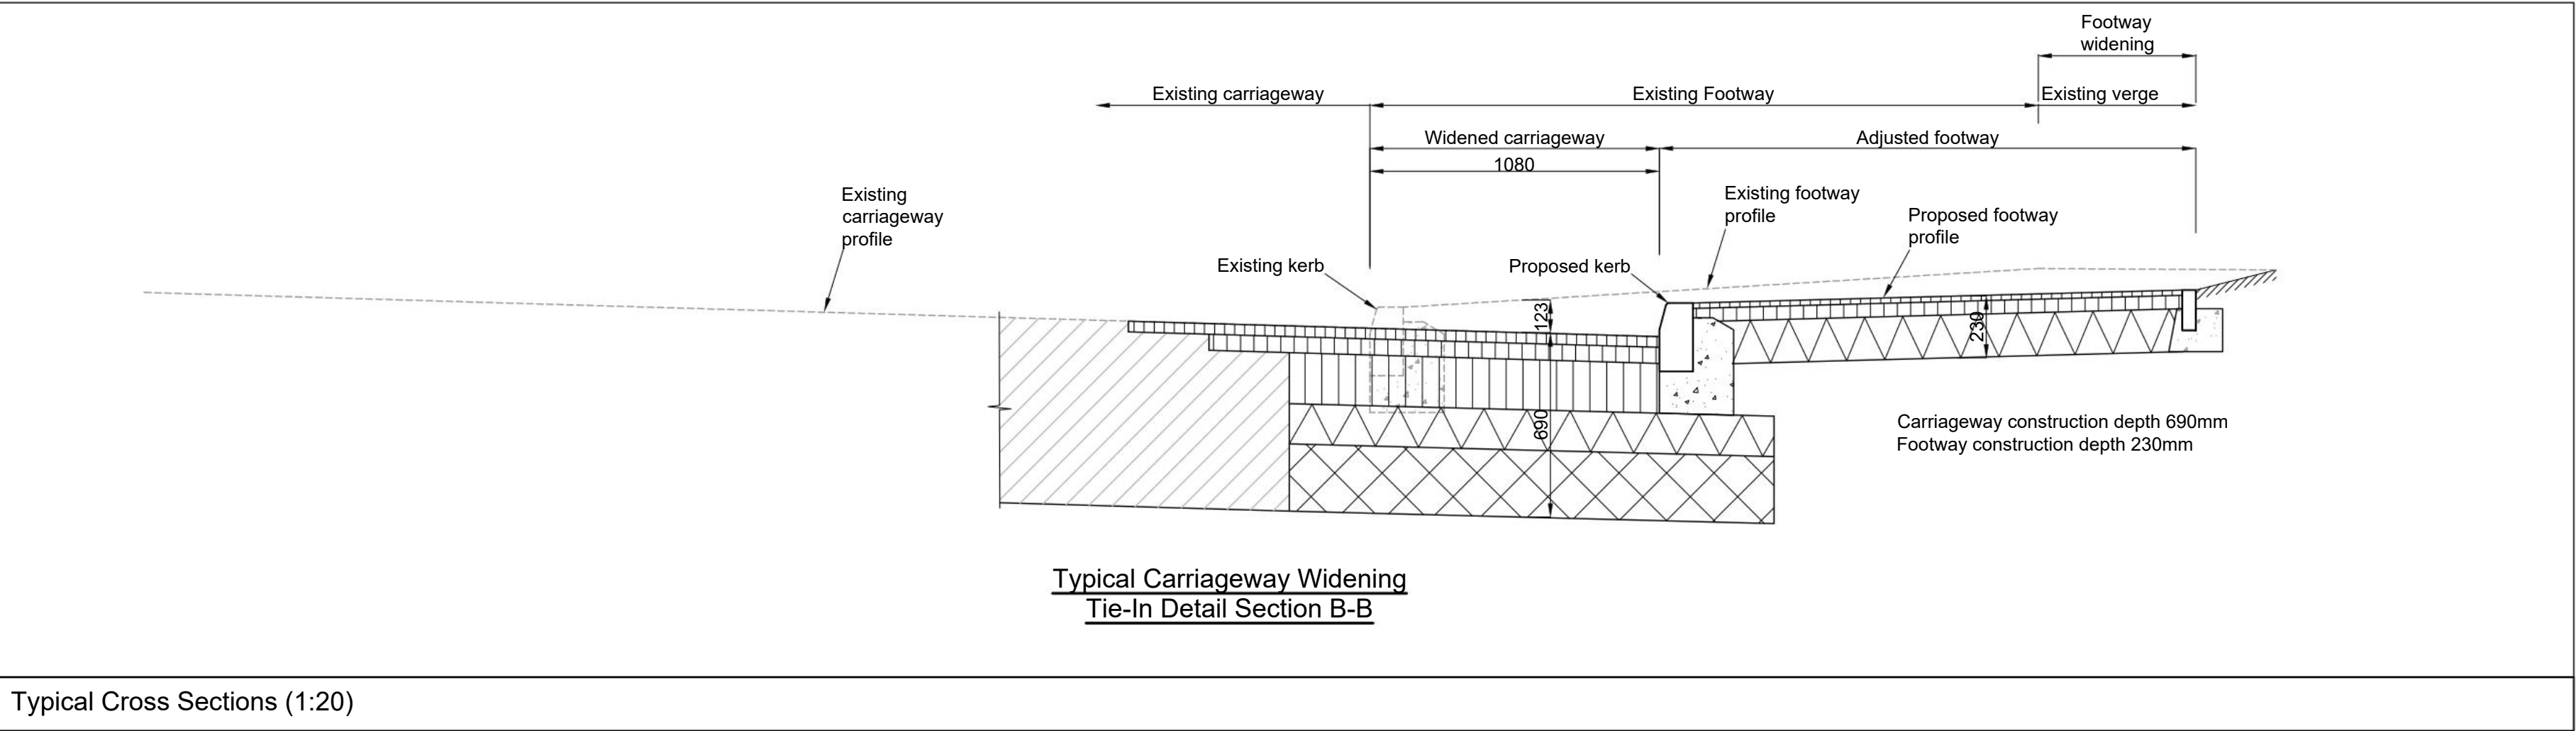

Typical Cross Sections (1:20)

DRAFT

Rev.	Description	Drawn	Ch'kd	Auth	Date
Project					
Transforming Cities Bus Route Improvements					
Status					
Information					
Project No. TP2050622					
Drawing Title					
Preliminary Design A60 Appledorne Way to Cross Street - Sheet 2					
Scale					
As shown @ A1					
Drawn MB					
Date Feb 2022					
Ch'kd PRD					
Date Feb 2022					
Auth SM					
Traced					
Drawing No.					
TCFB-HSP-HGN-A60-DR-CH-10					
Rev.					
0					