


PLAN 5

AREA L
2 NO.SERVICE BAYS FOR
FUEL AND PUMP OUT
TOTAL = 290

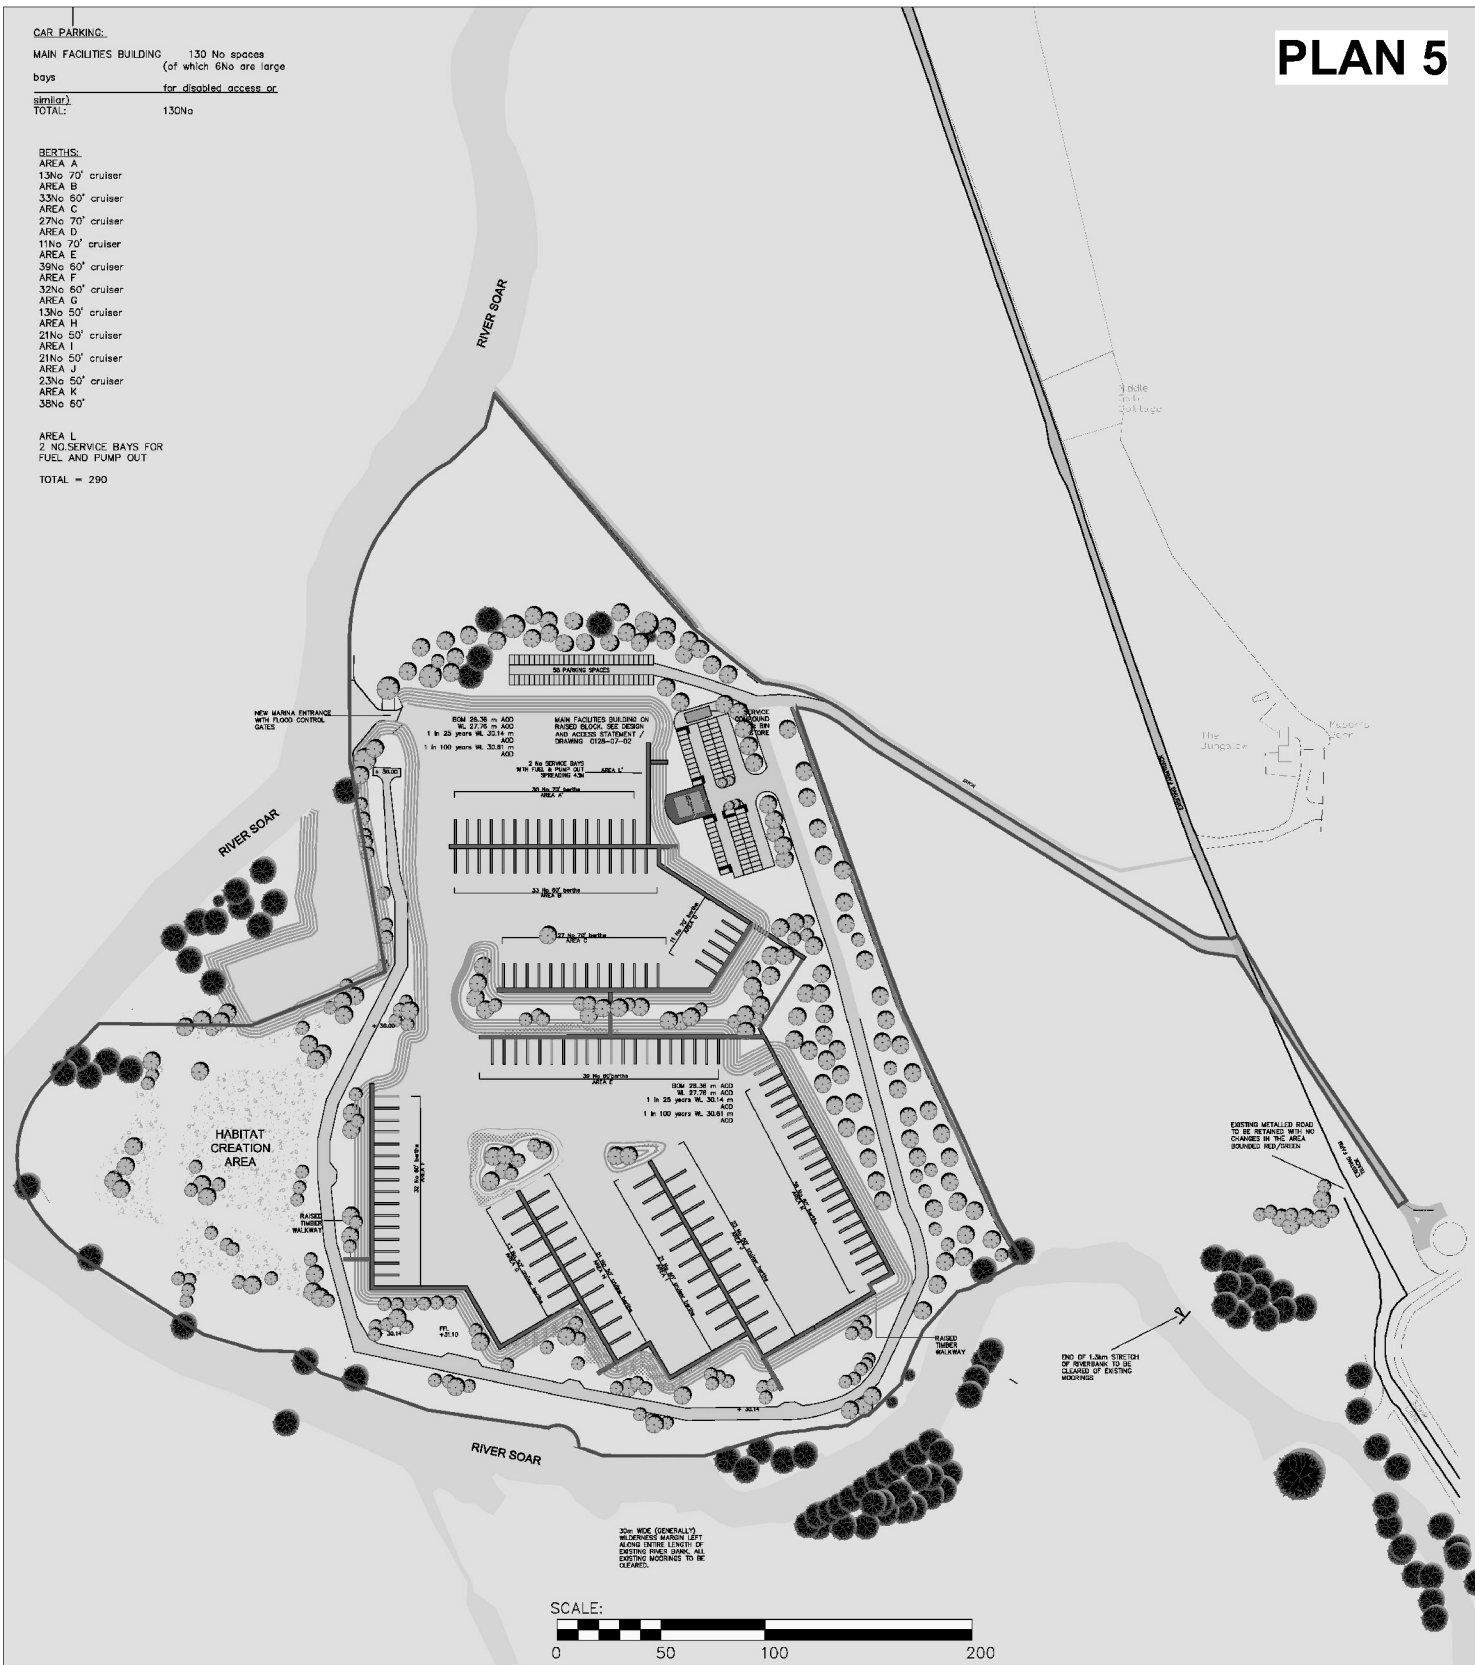

Title: