


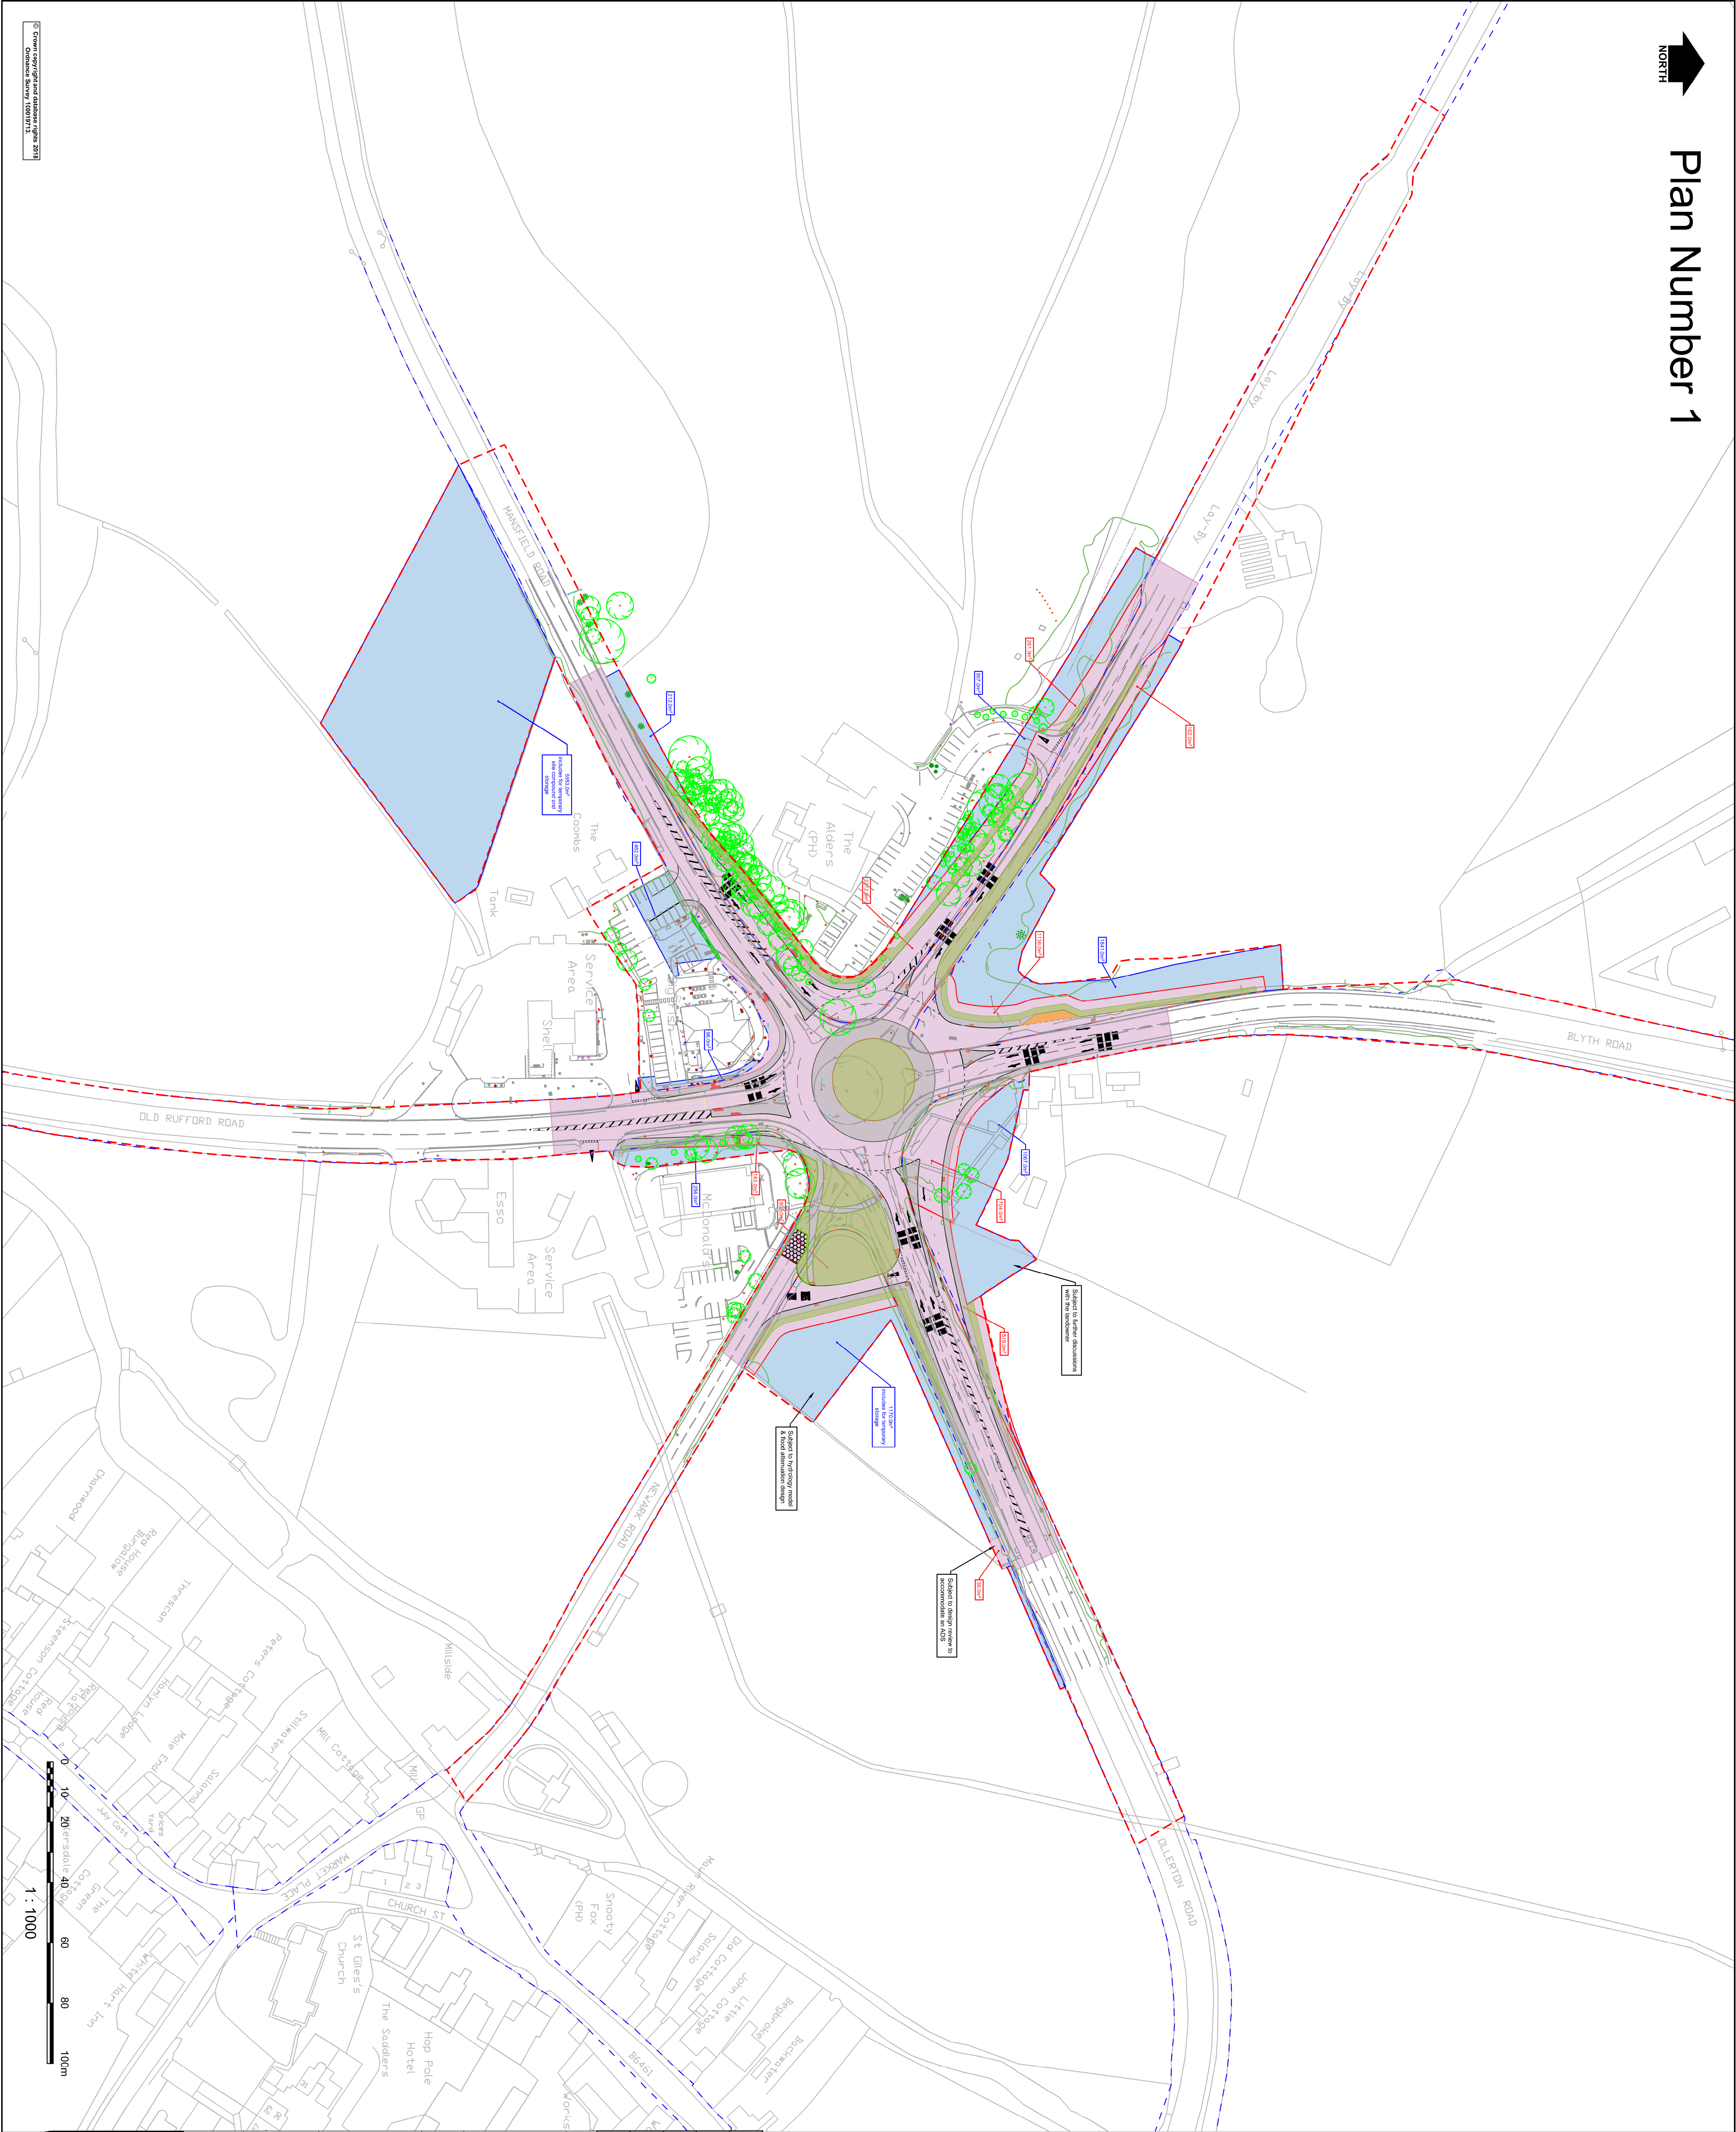

Plan Number 1



NOTES

1. This drawing is to be read in conjunction with all other relevant drawings, details and specifications.
2. Do not scale from this drawing.
3. All measurements are given in metres unless otherwise stated.
4. Areas shown are approximate.

KEY

	Land to be acquired
	Land to be acquired for construction purposes
	Existing highway boundary
	Outer red line (furthest from roundabout) denotes new highway boundary

P05	Blue area at SSSI site amended and scale bar added	JD	JJP	JJP	10/12/21
P04	Blue area added at No 1 Forest Side	JD	JJP	JJP	01/10/21
P03	Pink and blue areas amended	AJ	JJP	JJP	25/09/21
P02	Pink and blue areas amended	JD	JJP	JJP	11/12/20
P01	Pink and Blue Areas amended & Drawing number changed	JD	JJP	JJP	16/06/20
Rev.	Description	Drawn	Chkd	Auth	Date

A614/A6097 CORRIDOR IMPROVEMENTS  
OLLERTON ROUNDABOUT

Status	Project No.
INFO	20949

LAND AFFECTED  
PINK & BLUE AREAS

Scale	Drawn	AP	Date
1:1000@A1	CHkd	AP	18.02.19
	Auth	JJP	18.02.19
Drawn by			Rev.
			AP

Based upon  
20949/LLO/0001/00001

P05



in partnership with  
Nottinghamshire  
County Council

www.viastrut.co.uk Tel 0115 804 2100  
Bilborough Depot, Bilborough Business Park, Bilborough,  
Nottinghamshire, NG22 5ST