


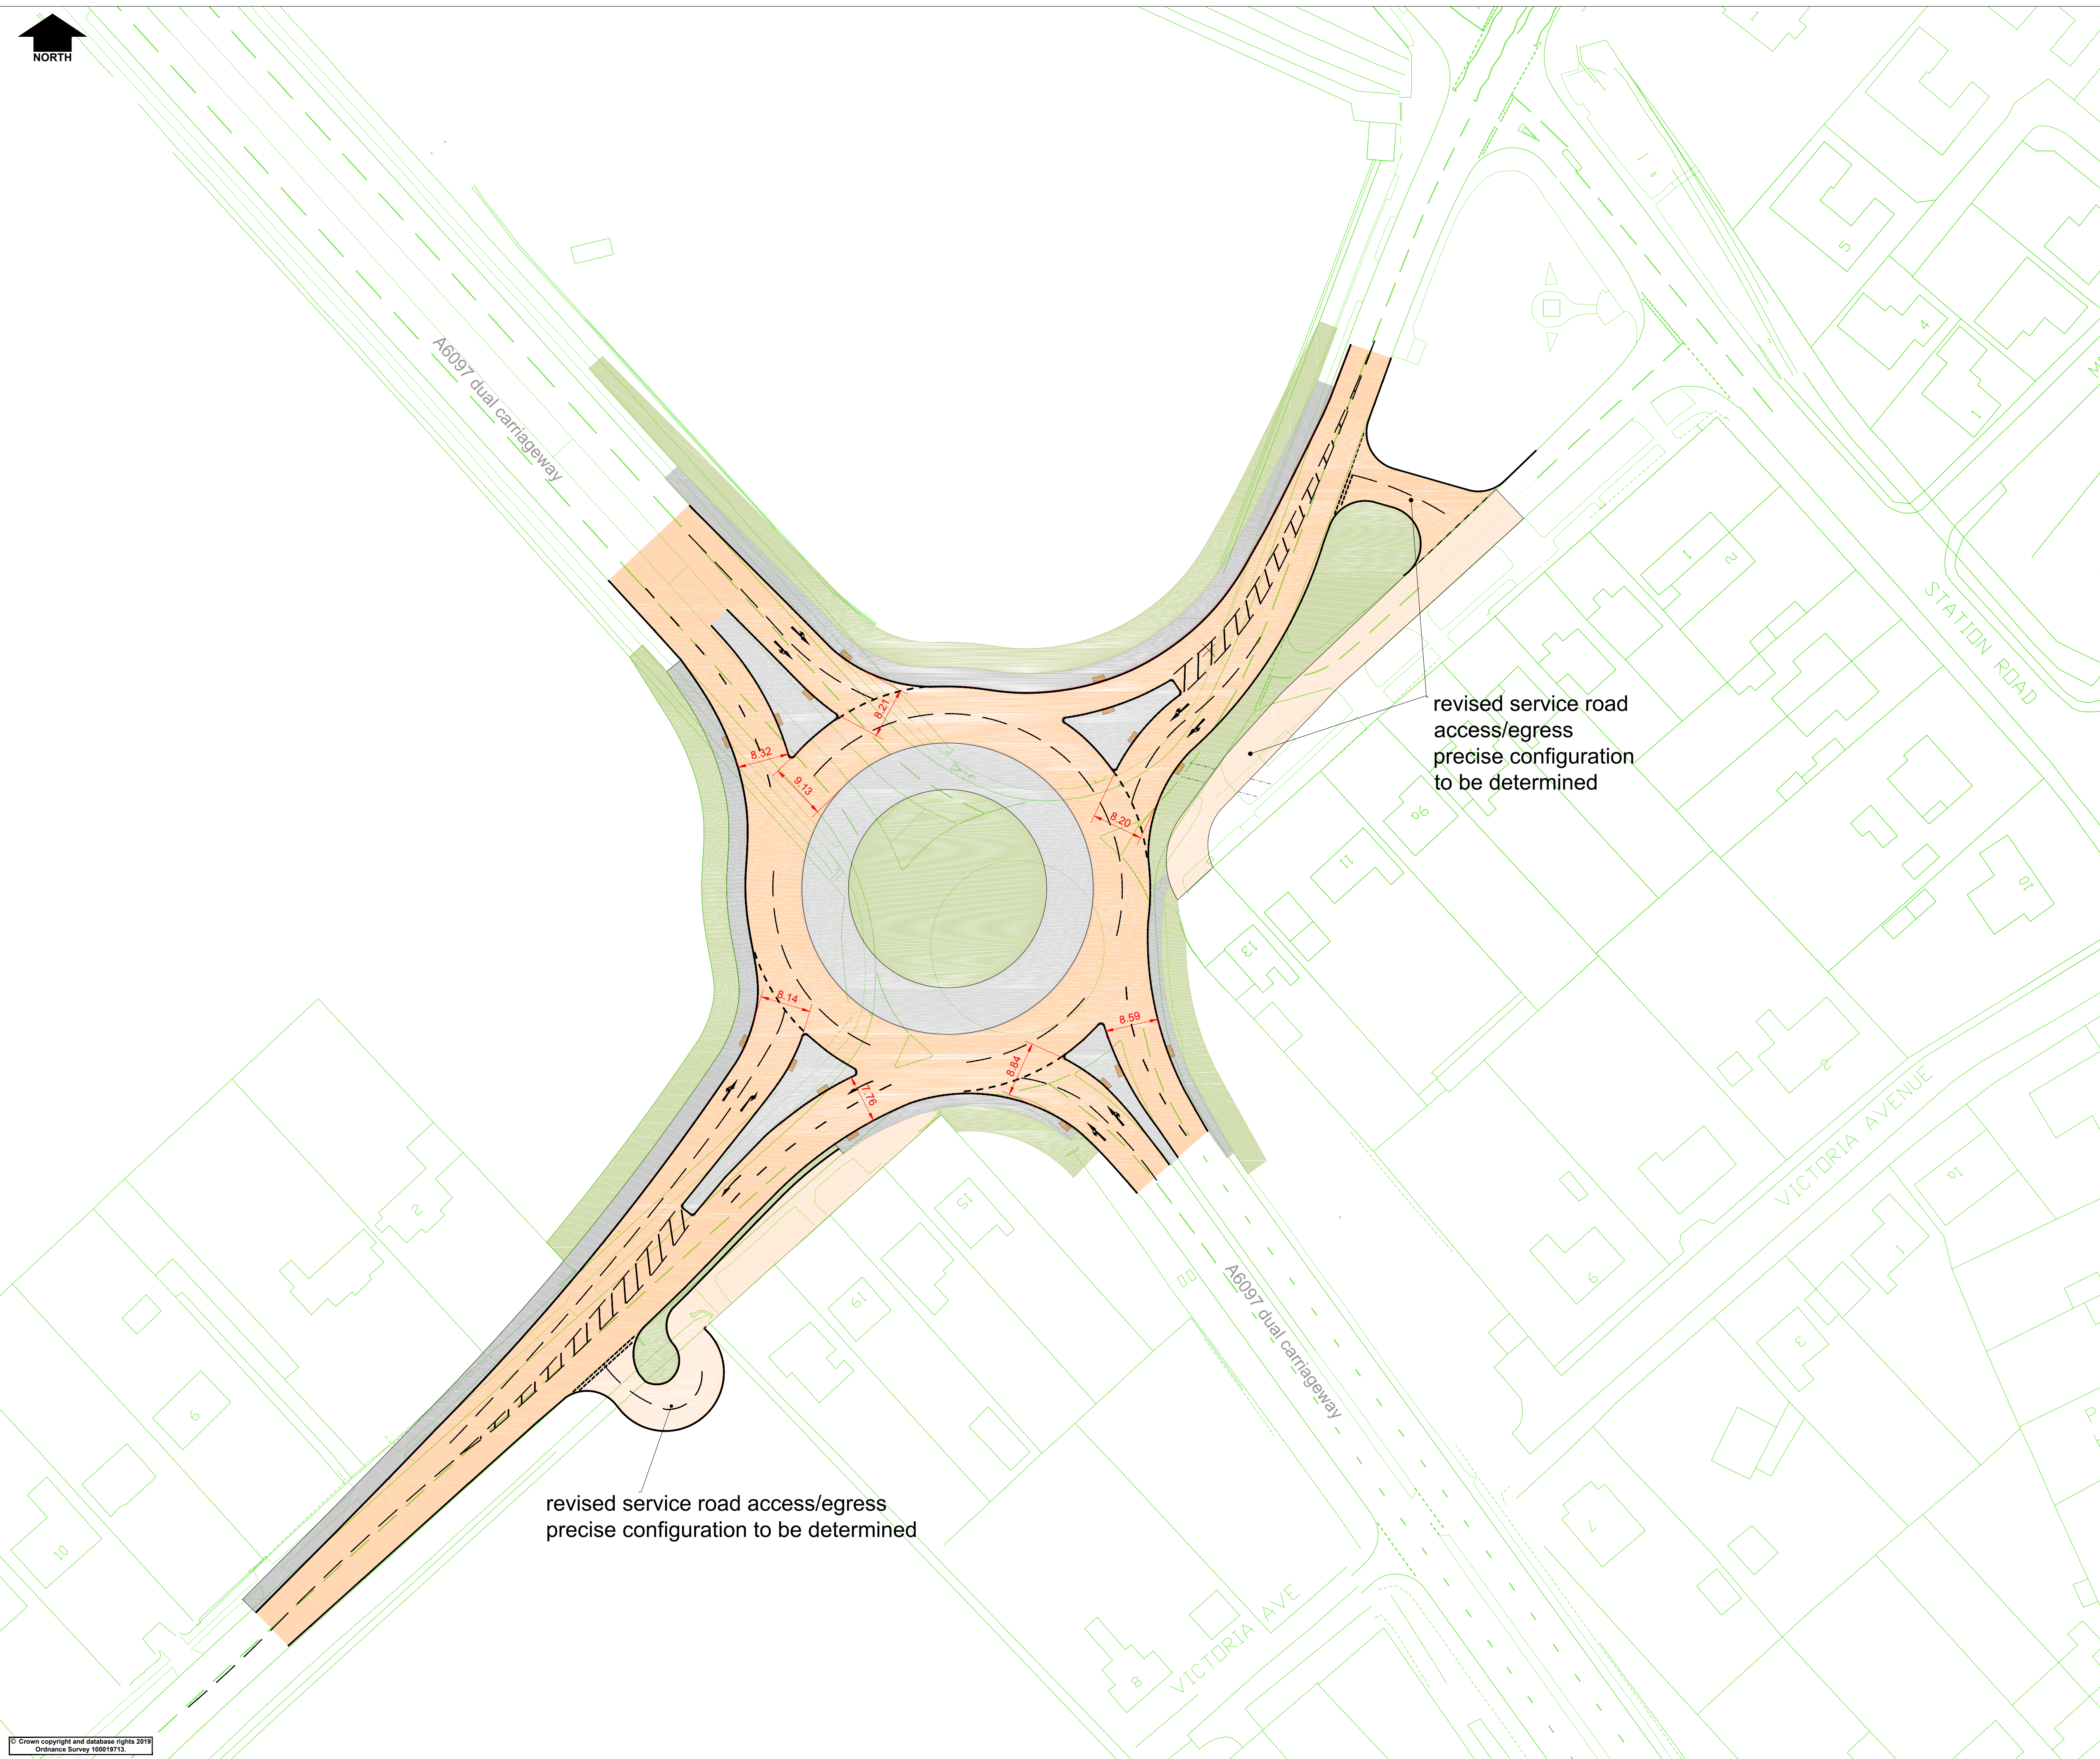

NOTES

1. This drawing shows the updated revised layout of the enlarged 65m ICD roundabout improvements.
2. The lane arrangements are configured to suit the current and future traffic forecast (2033) requirements.
3. The proposed lane destination markings are provided to suit the current and future peak flow and are suggested to compliment the road signage to reduce the potential conflict associated with vehicles crossing over lanes.
4. The revised layout has been produced using OS information, the layout is to be updated against topographical survey information. The topographical survey (part survey) is shown on the layout for reference.
5. The precise extents of private land are subject to change which may be required as a result of the the detailed design process.

KEY

	Carriageway
	Service road carriageway
	Footway
	Traffic islands
	Verge/embankment
	Landscaped areas. No planting in visibility splays

Rev.	Description	Drawn	Ch'kd	Auth	Date
Project					
A614/A6097 CORRIDOR IMPROVEMENTS					
Status		Project No.			
INFO		HW20949			
Drawing Title					
OUTLINE CORRIDOR DESIGN LOWDHAM ROUNDABOUT COMMITTEE PLAN					
Scale		Drawn		Date	
1:500 @A1		AP		20.03.19	
		Ch'kd		Date	
		JJP		20.03.19	
		Auth		Traced	
		JJP		AP	
Drawing No.				Rev.	
PLAN 5 (HW20949.006/04)				0	

 in partnership with



www.viaem.co.uk Tel 0115 804 2100
Bilthorpe Depot, Bilthorpe Business Park, Bilthorpe,
Nottinghamshire, NG22 8ST