


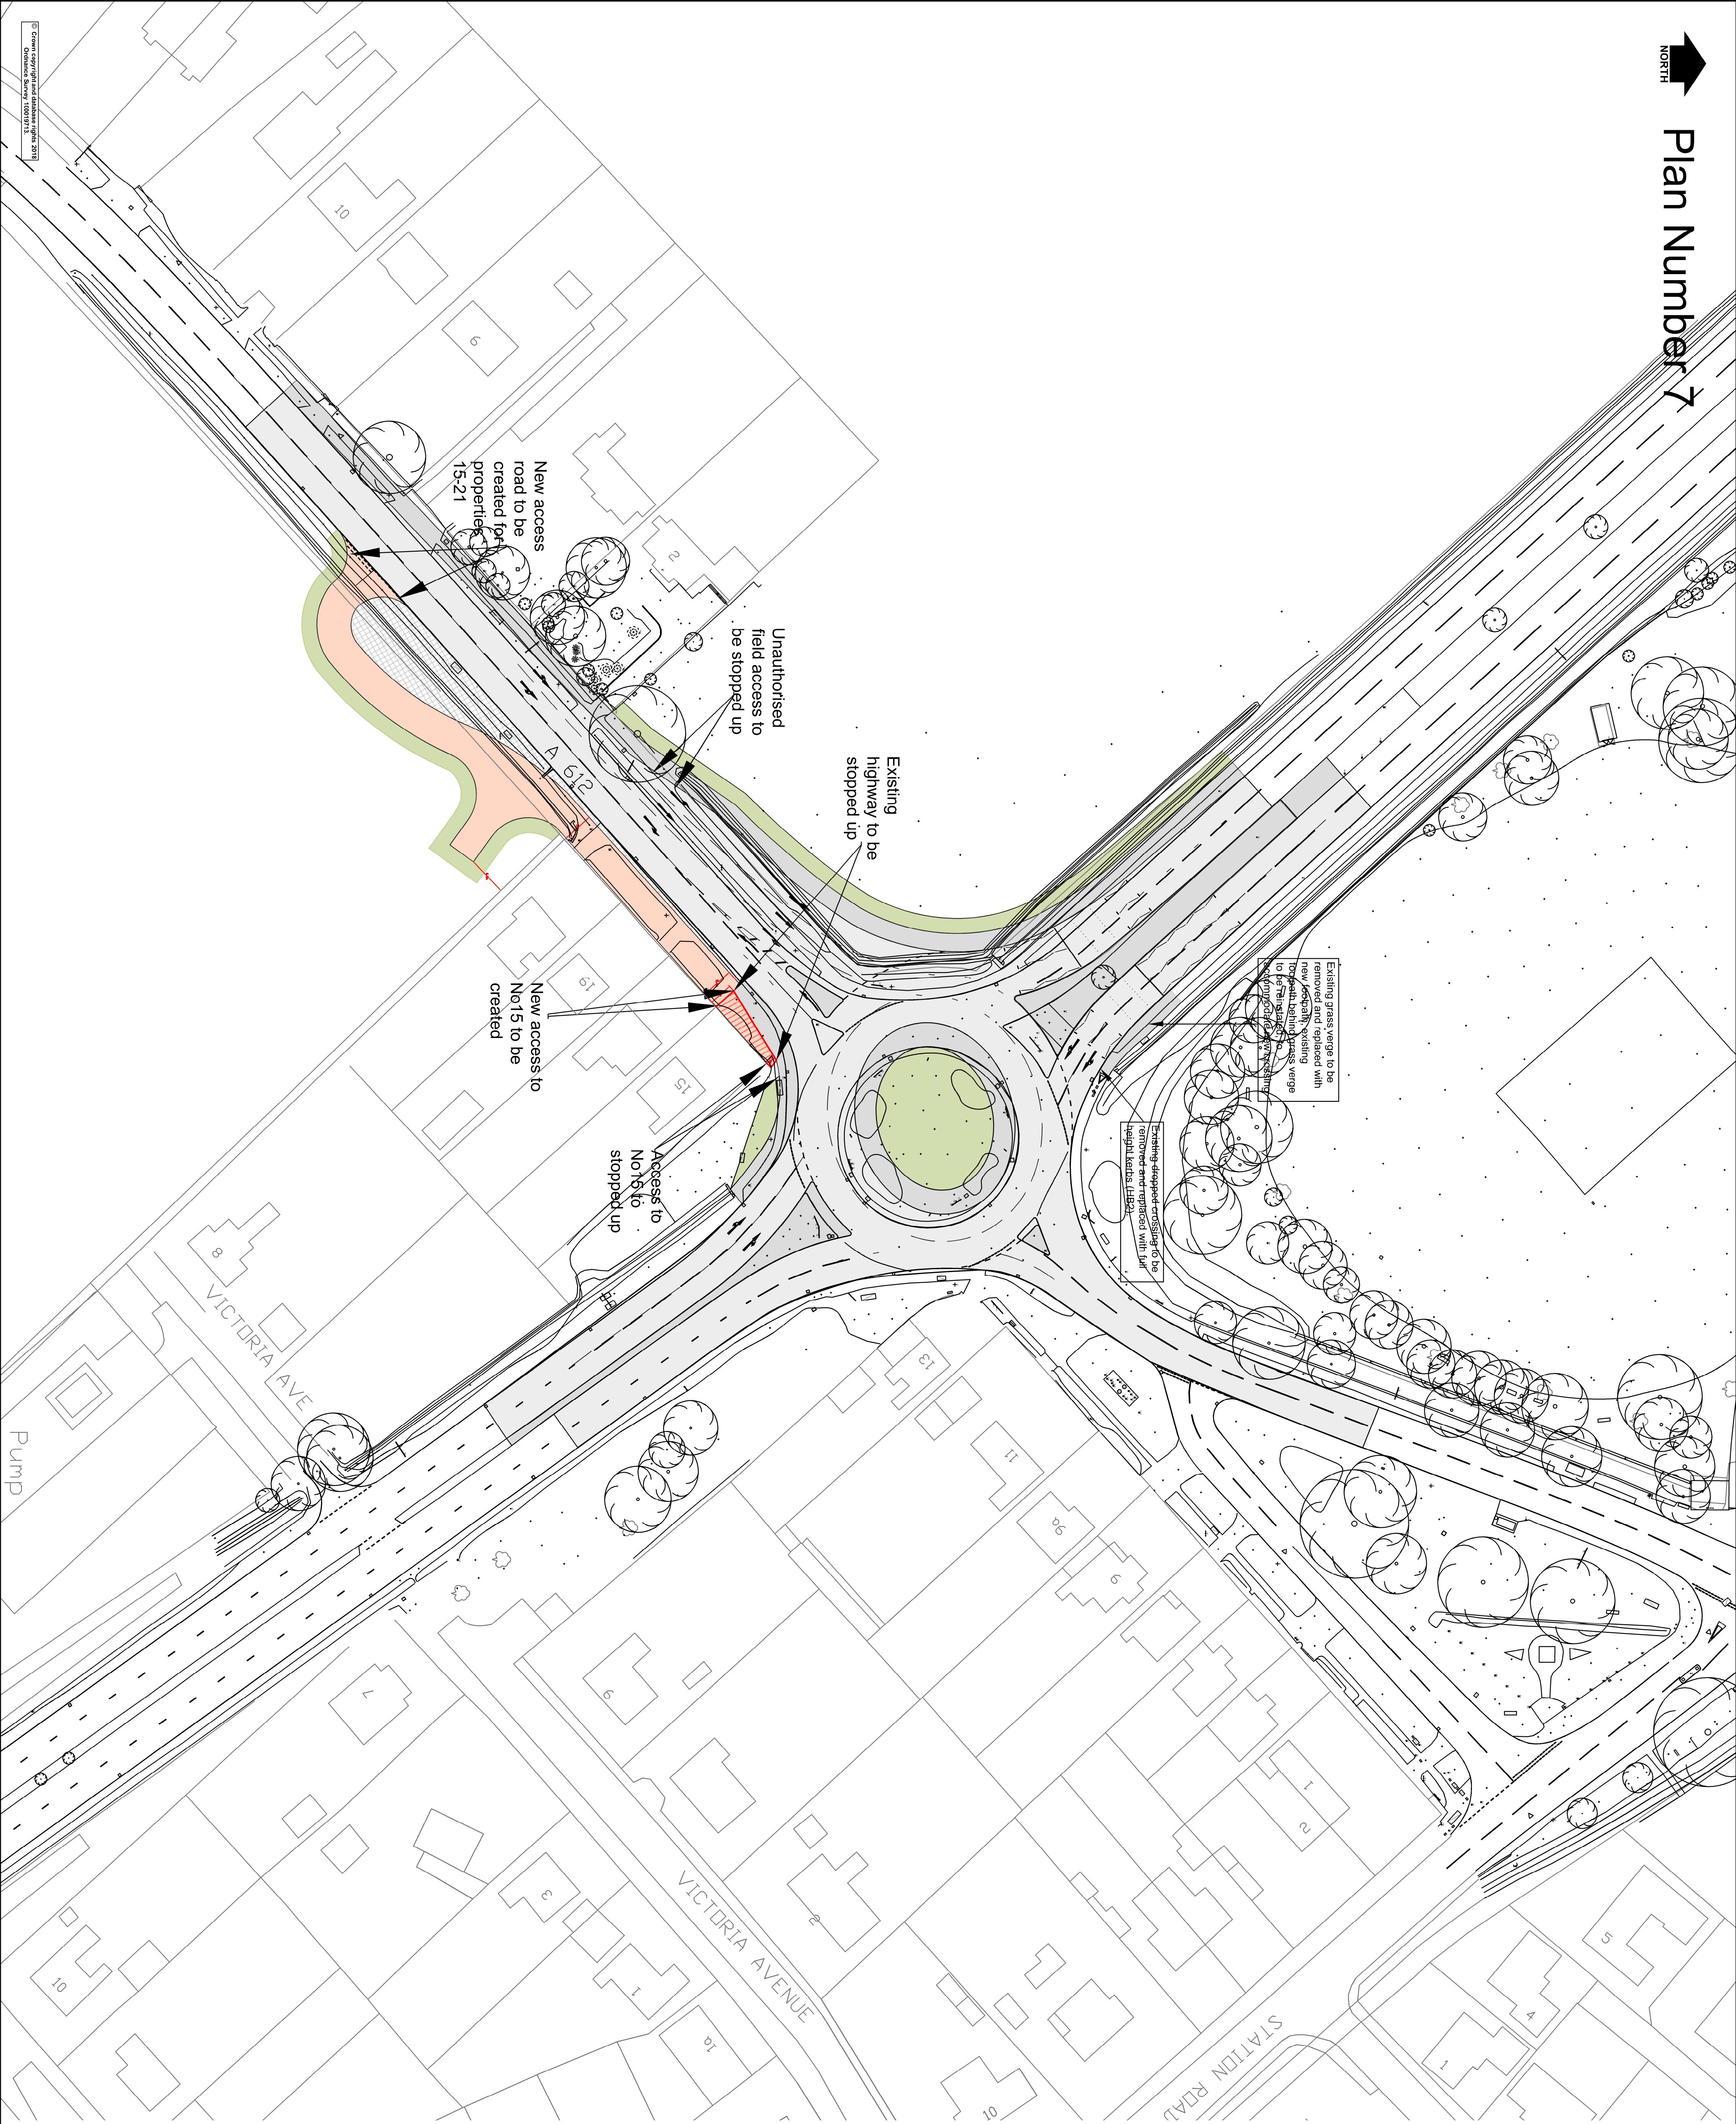

Plan Number 7



NOTES

1. This drawing is to be read in conjunction with all other relevant drawings, details and specifications.
2. Do not scale from this drawing.
3. All measurements are given in metres unless otherwise stated.

KEY

- Proposed carriageway
- Proposed footway
- Proposed grass verge
- Proposed access road
- Land for property 15 for proposed new boundary and gate
- New boundary fence and gate to property 15

Rev.	Description	Drawn	Chkd	Auth	Date

A614/A6097
CORRIDOR IMPROVEMENTS
LOWDHAM ROUNDABOUT

Project No: **HW20949**

GENERAL ARRANGEMENT

Scale	Drawn	Chkd	Date
1:500 @A1	JD	JJP	MAR 20

Based upon
20949/GEN/L006/00001

