


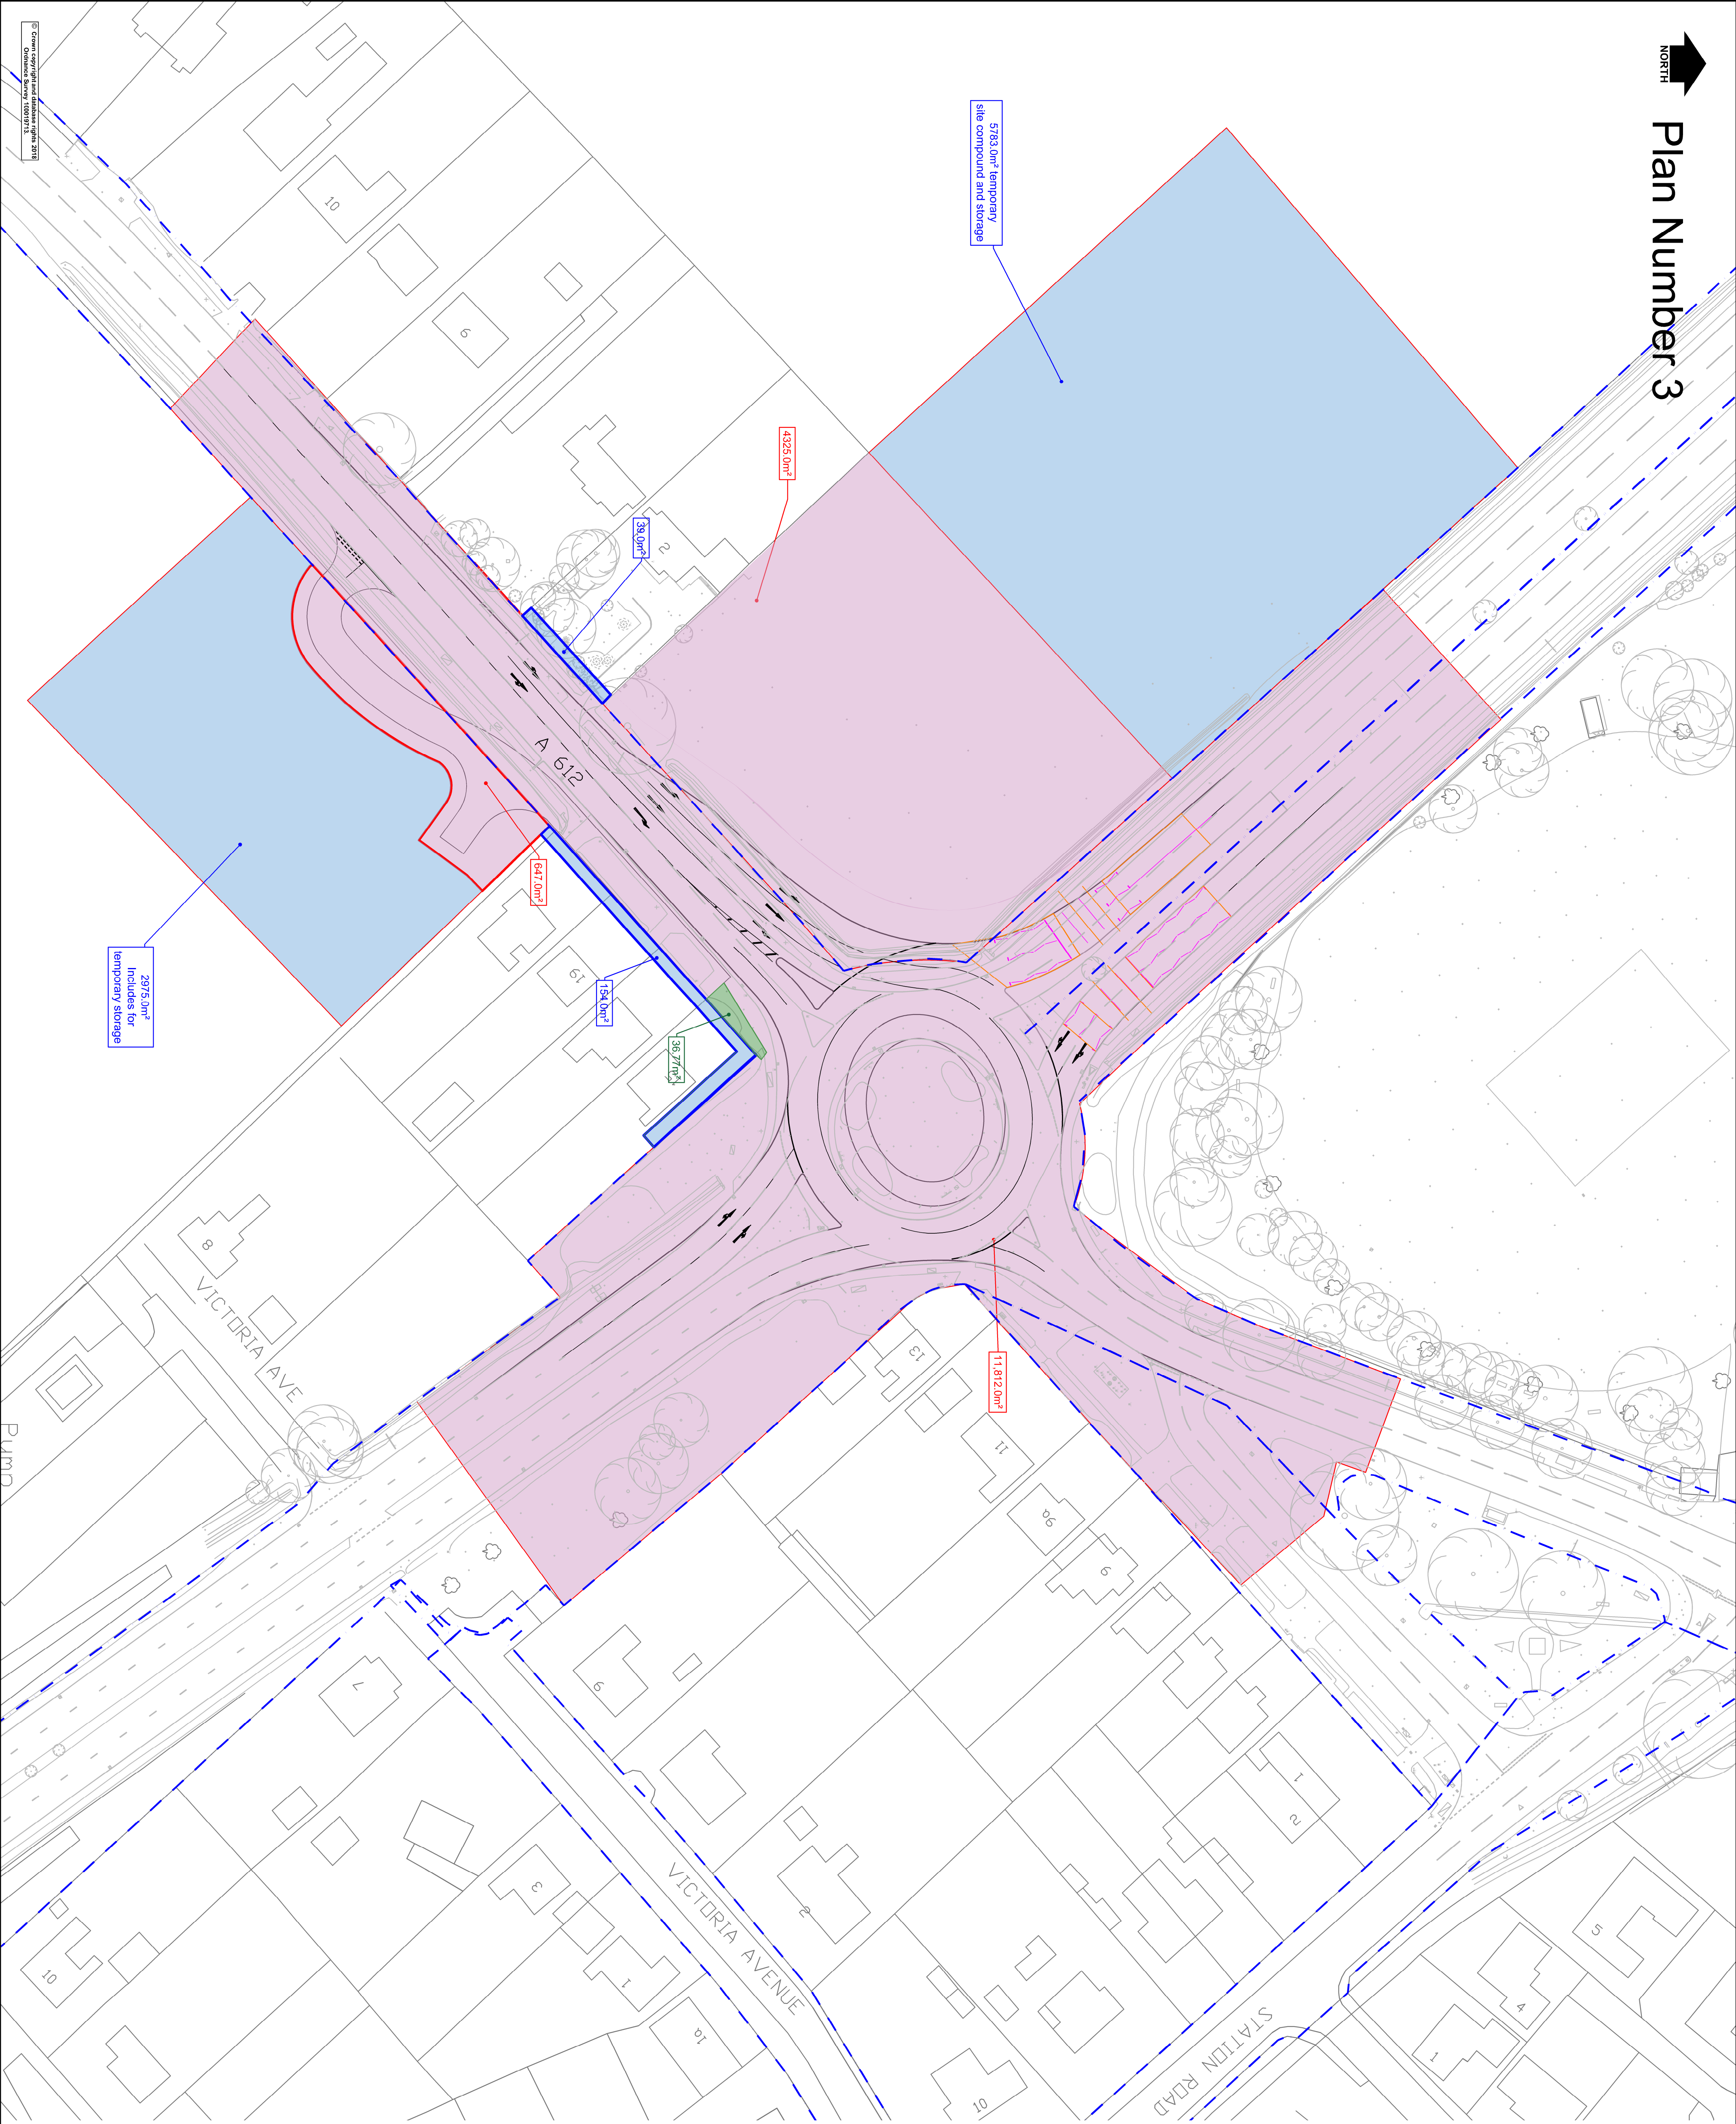

Plan Number 3



NOTES

1. This drawing is to be read in conjunction with all other relevant drawings, details and specifications.
2. Do not scale from this drawing.
3. Measurements are given in metres unless otherwise stated.
4. Areas shown are approximate.

KEY

	Land to be acquired
	Land to be acquired for construction purposes
	Land to be transferred from Nottinghamshire County Council to land owner
	Existing highway boundary

P03	Transferred Land amended	DD	JJP	JJP	25/02/2022
P02	Pink and blue areas amended	AJ	JJP	JJP	26/05/2021
P01	New site compound added at junction with A612/A6097	JJ			
Rev.	Description	Drawn	Chkd	Auth	Date

A614/A6097 CORRIDOR
IMPROVEMENTS
006 LOWDHAM ROUNABOUT

Status: Project No. HW20949
for info

LAND AFFECTED
PINK & BLUE AREAS

Scale	Drawn	AP	Chkd	AP	Date	25.02.2019
1:500 @A1	JJP	Traced	AP			25.02.2019
Based upon	20949/LLO/L006/00001	P03				

