



Proposed signs mounted back to back on 1 No 76mm post, 2.3m mounting height to be installed in grass verge, min. 800mm from edge of carriageway


Proposed signs mounted back to back on 1 no 76mm post, 2.3m mounting height to be installed to the rear of the verge. Post to be installed 800mm back from road edge to allow 500mm clearance between sign and road.

30mph speed limit signs


Existing school warning sign to be retained

Existing road sign to be retained
Your speed interactive sign to be retained


Sign ref A

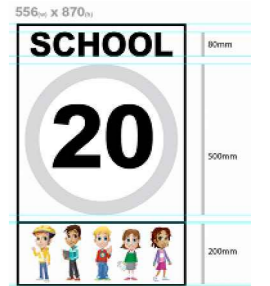

Sign ref B

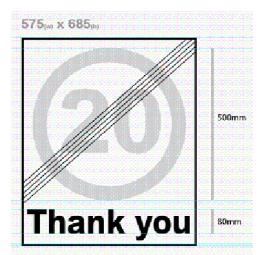

Entrance to School

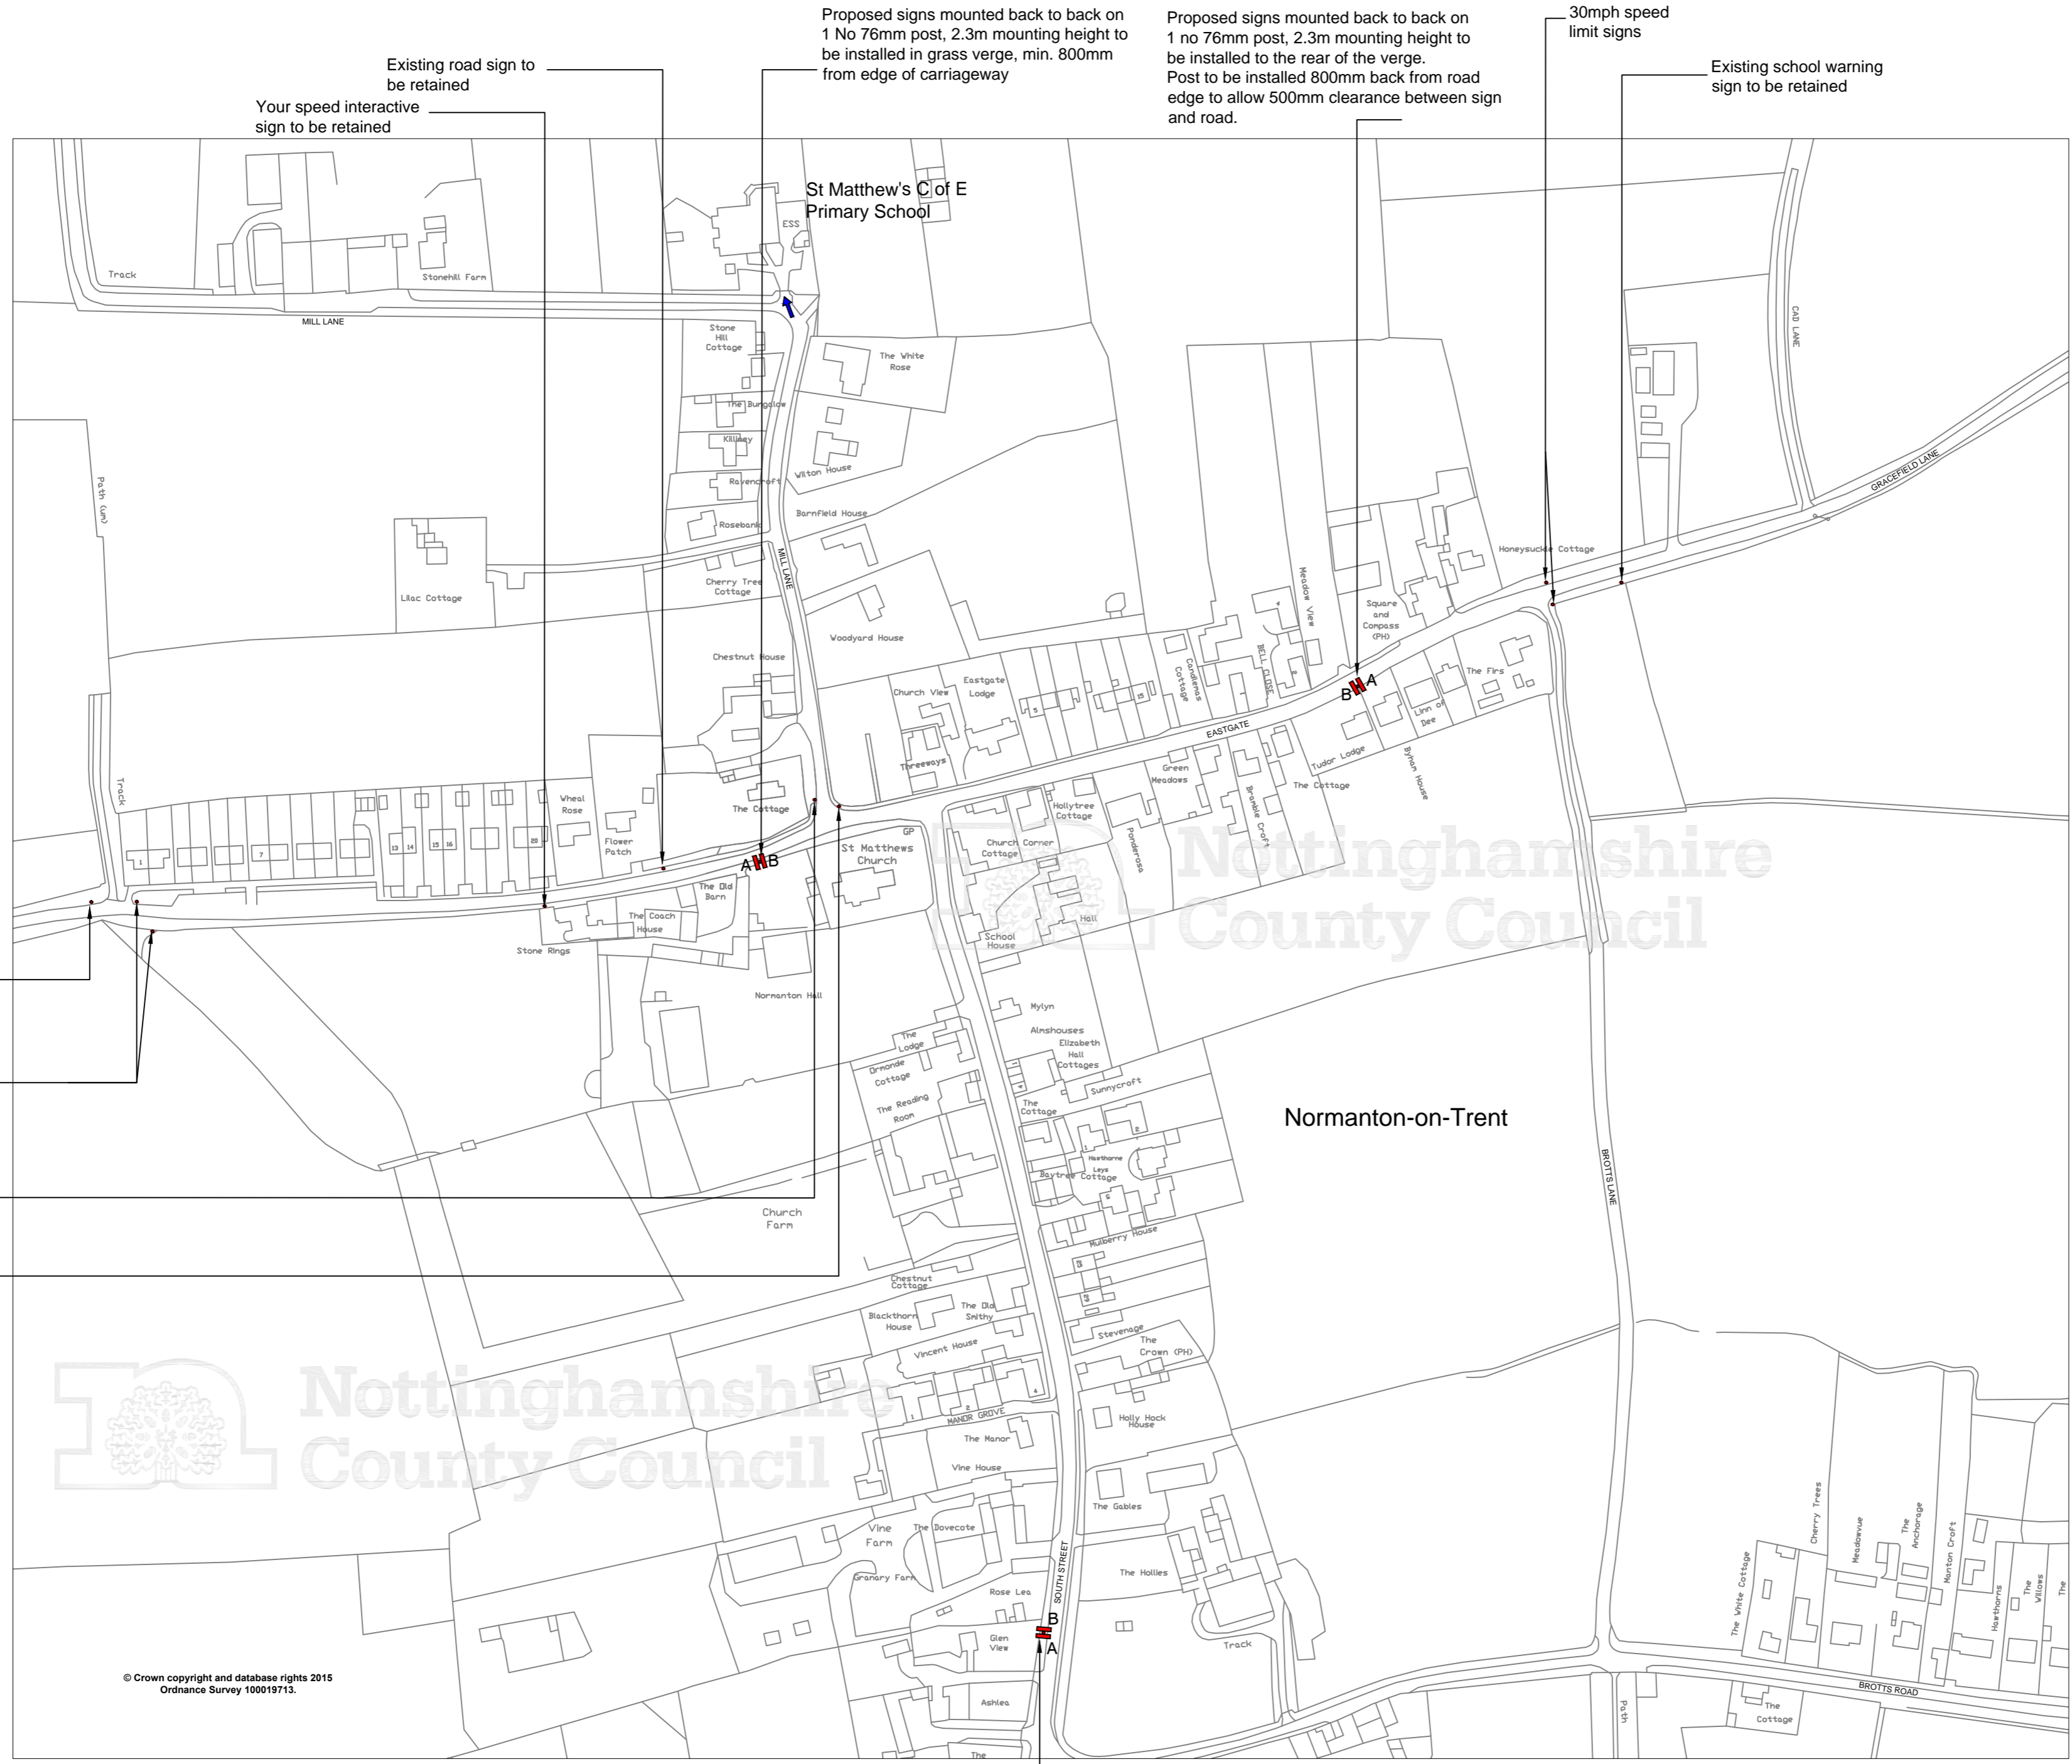

Existing school warning sign to be retained

30mph speed limit signs


Existing school warning sign to be retained

Existing 'No through road' give way sign

Proposed signs mounted back to back on 1 no 76mm post, 2.3m mounting height to be installed in grass verge, min. 800mm from edge of carriageway



© Crown copyright and database rights 2015
Ordnance Survey 100019713.

A	Relocation of sign on Tuxford Road	NA	SM		10/08/15	
Rev	Status	Description	Drawn	Chkd	Auth	Date
Project: 20mph School Spped Limit						
Property No.		Project No.				
Title: St Matthew's C of E Primary School Normanton-on-Trent						
Scale	Drawn	N.A.	Date	10/7/15		
1:2000@A2	Chkd	A.S.	Digit	10/9/15		
Auth			Traced	K.H.		
Drawing No.		Rev				
LR/P.H.IK.91415.02/256		A				
 Trent Bridge House, Fox Road, West Bridgford, Nottingham, NG2 6BJ Tel: 0300 500 80 80						
© Nottinghamshire County Council						