

	
LOW LOADER	
OVERALL LENGTH	16.154m
OVERALL WIDTH	2.520m
OVERALL BODY HEIGHT	3.393m
MIN BODY GROUND CLEARANCE	0.518m
MAX TRACK WIDTH	2.500m
LOCK TO LOCK TIME	6.00s
KERB TO KERB TURNING RADIUS	6.990m

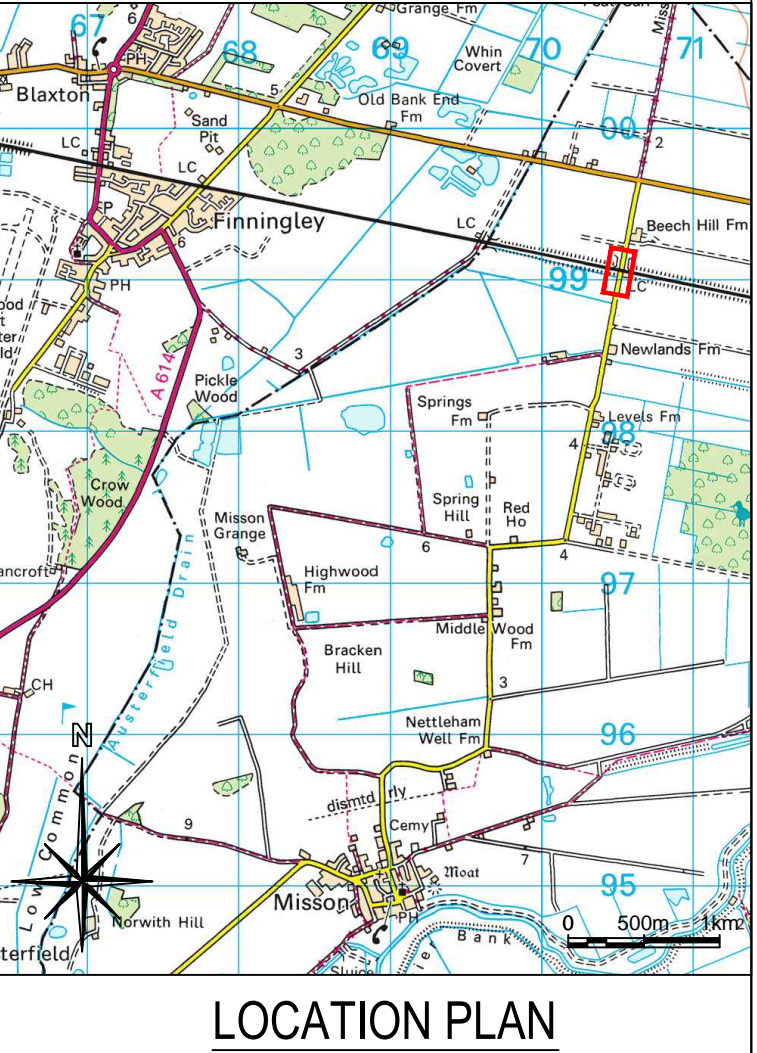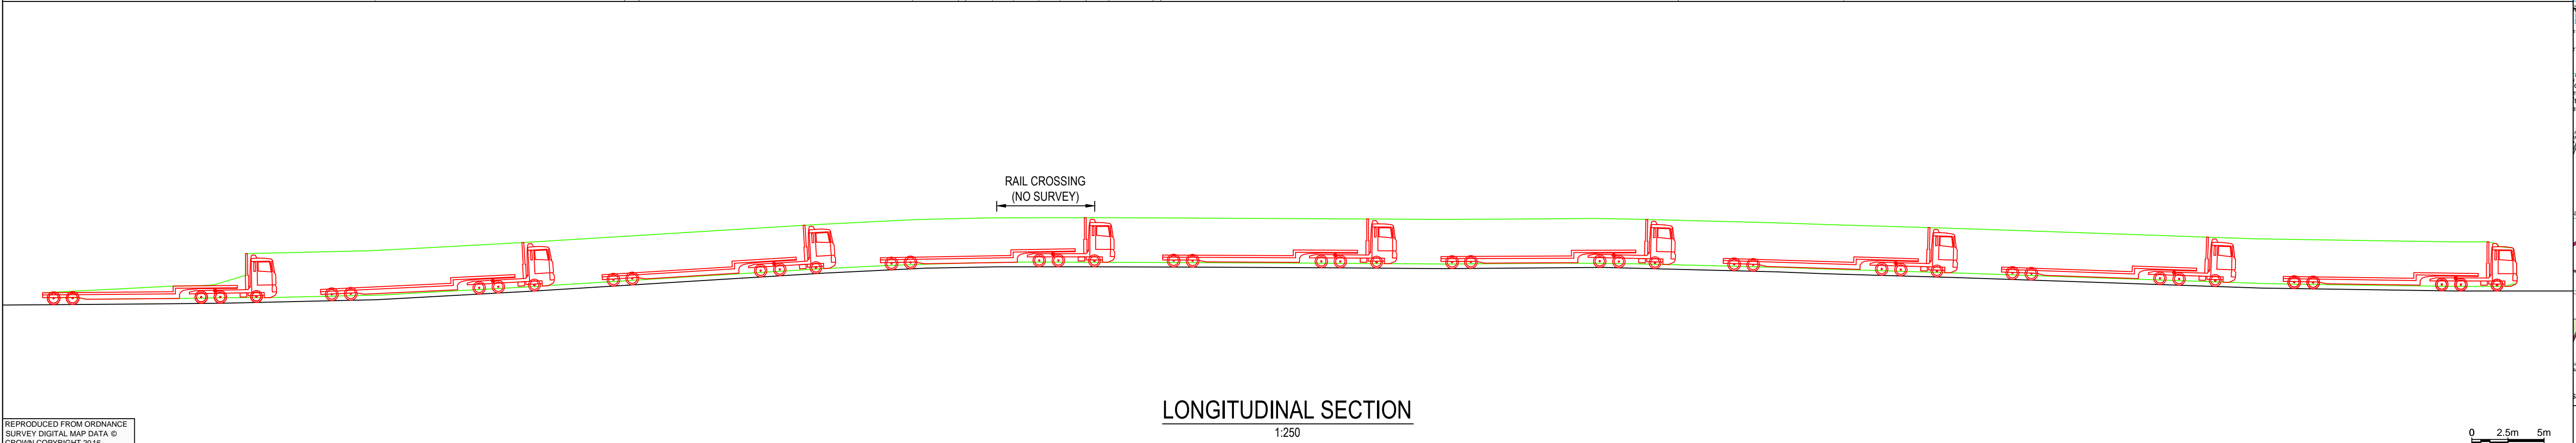

REPRODUCED FROM ORDNANCE
SURVEY DIGITAL MAP DATA ©
CROWN COPYRIGHT 2016.
ALL RIGHTS RESERVED
LICENSE NUMBER 0100031673

- Notes:
1. EXISTING INFORMATION BASED ON TOPOGRAPHICAL SURVEY '001_SURVEY 24-03-2016' PROVIDED BY PEAK SURVEYING SERVICES ON 31.05.2016.
 2. VEHICLES TRACKED USING VEHICLE TRACKING 2014.

AECOM
Peak District, Road Cross
Charnock
Derbyshire
DN1 7L
Telephone: 01549 282211
Fax: 01549 282229
www.aecom.co.uk

THIS DOCUMENT HAS BEEN PREPARED
PURSUANT TO AND SUBJECT TO THE TERMS OF
AECOM APPOINTMENT BY ITS CLIENT. AECOM
ACCEPTS NO LIABILITY FOR ANY USE OF THIS
DOCUMENT OTHER THAN BY ITS ORIGINAL CLIENT
OR FOLLOWING AECOM EXPRESS AGREEMENT
TO SUCH USE, AND ONLY FOR THE PURPOSES
FOR WHICH IT WAS PREPARED AND PROVIDED.

IGas
Energy

Project Title:	IGAS EXPLORATORY WELLSITE SPRINGS ROAD, MISSON		
Client:	ISLAND GAS LIMITED		
Drawing Title:	SPRINGS ROAD RAIL CROSSING SWEEP PATH ANALYSIS		
Drawing Number:	MIS-ACM-00-XX-DR-D-0004		
Scale @ A1:	AS SHOWN	Drawn By:	KB
Date:	11.04.16		