





Plan number 3C

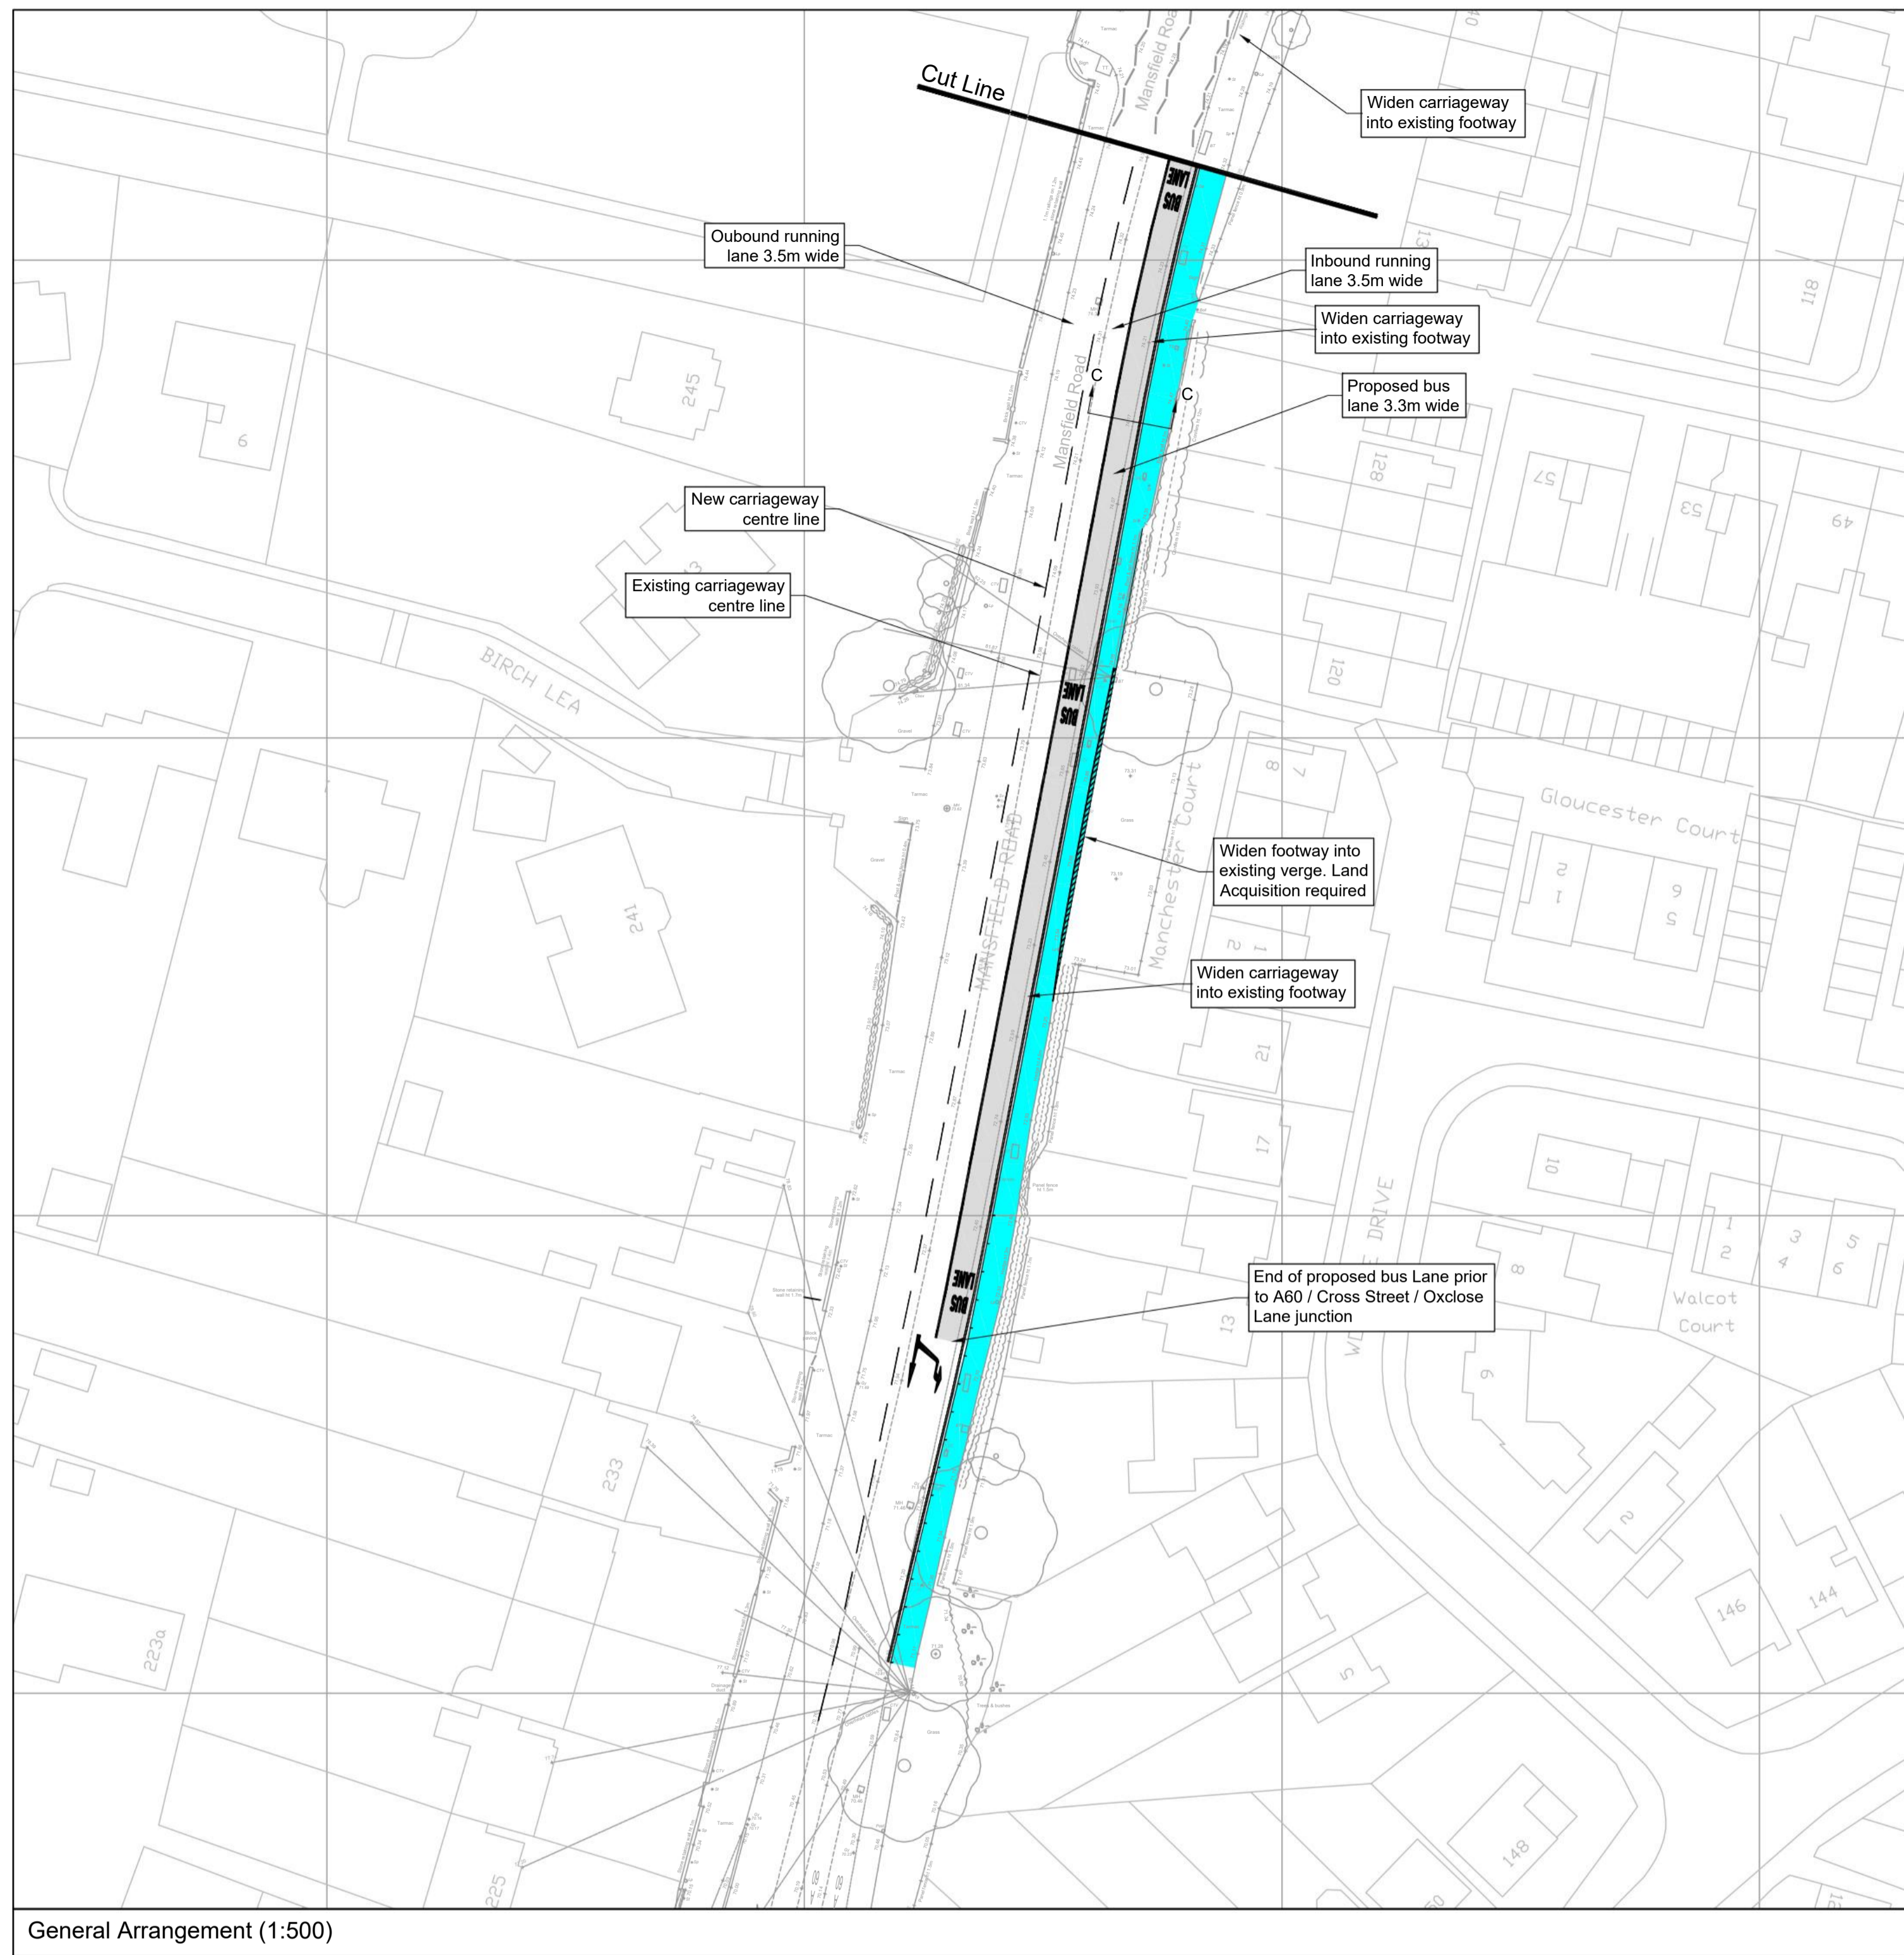

General Arrangement (1:500)

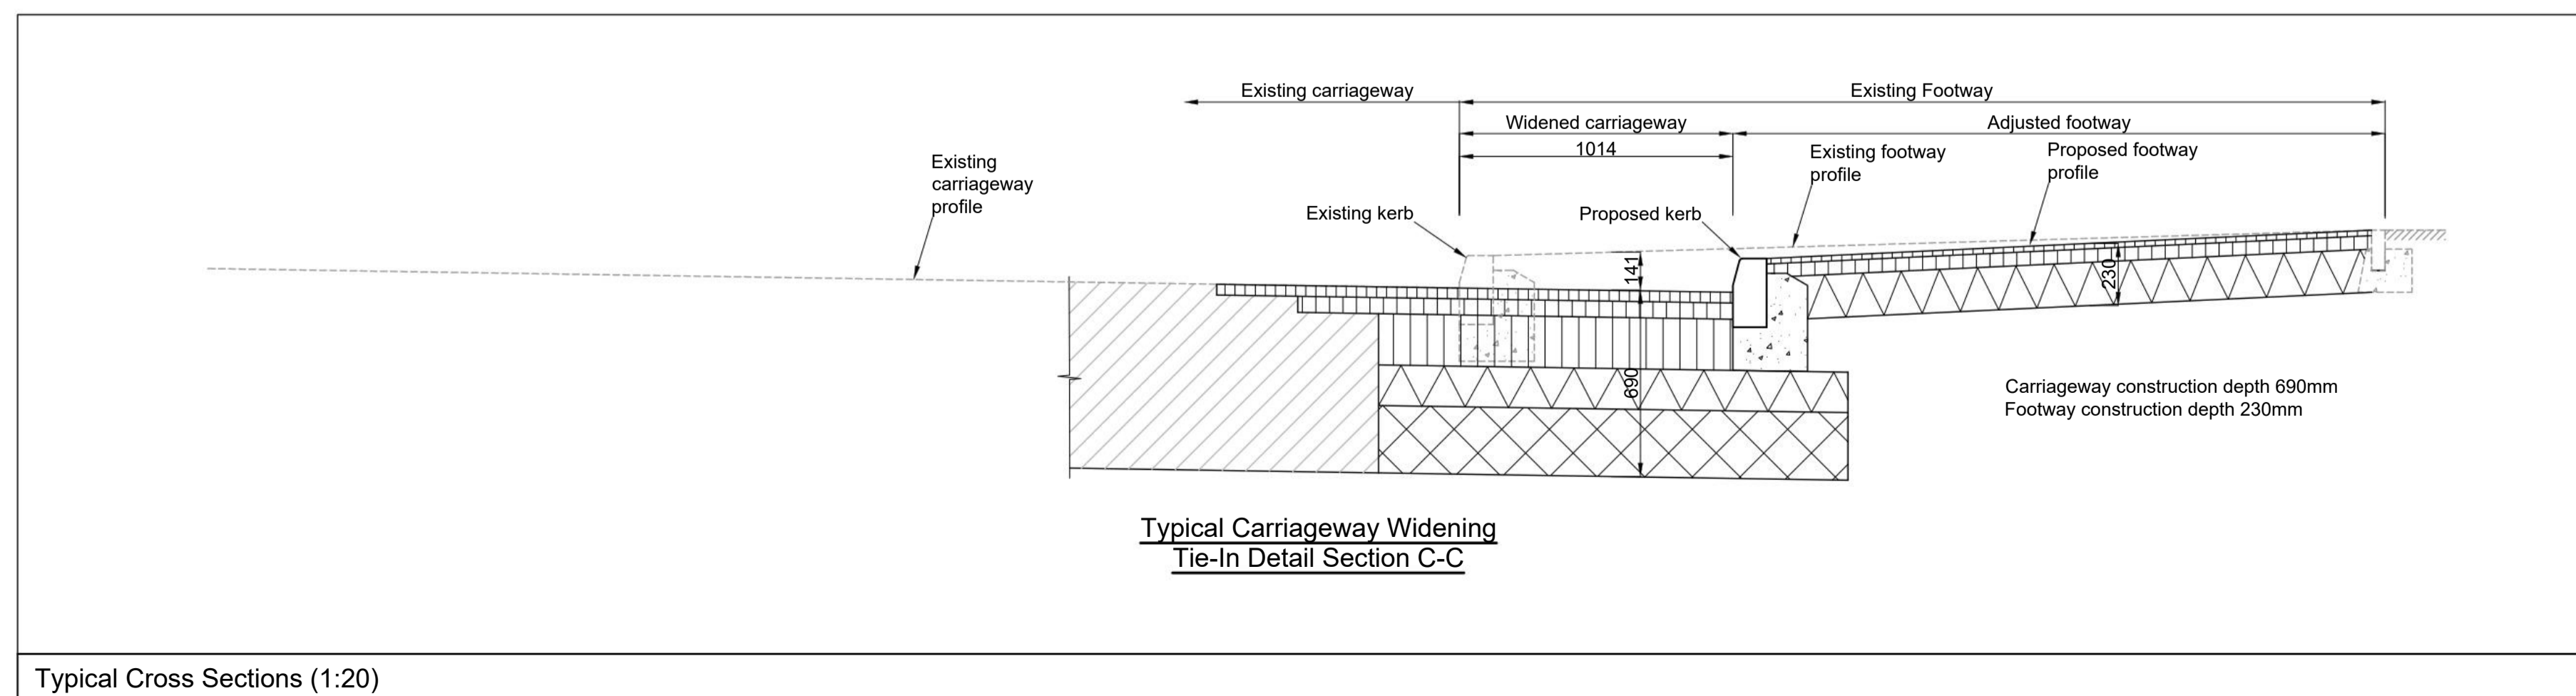

Typical Cross Sections (1:20)

KEY

-  Existing Layout
-  Proposed Layout
-  3.3m wide Bus Lane
-  3m wide Bus Lay By
-  Minimum 2m wide footway
-  New tactile paving
-  Land Acquisition Required

NOTES

1. This drawing is to be read in conjunction with all other relevant drawings, details and specifications.
2. Do not scale from this drawing.
3. All measurements are given in metres unless otherwise stated.

DRAFT

Rev.	Description	Drawn	Ch'kd	Auth	Date
Project Transforming Cities Bus Route Improvements					
Status Information		Project No. TP2050622			
Drawing Title Preliminary Design A60 Appledorne Way to Cross Street - Sheet 3					
Scale As shown @ A1		Drawn MB	Ch'kd PRD	Auth SM	Date Feb 2022
Drawing No. TCFB-HSP-HGN-A60-DR-CH-11					Rev. 0

