


# Plan Number 4

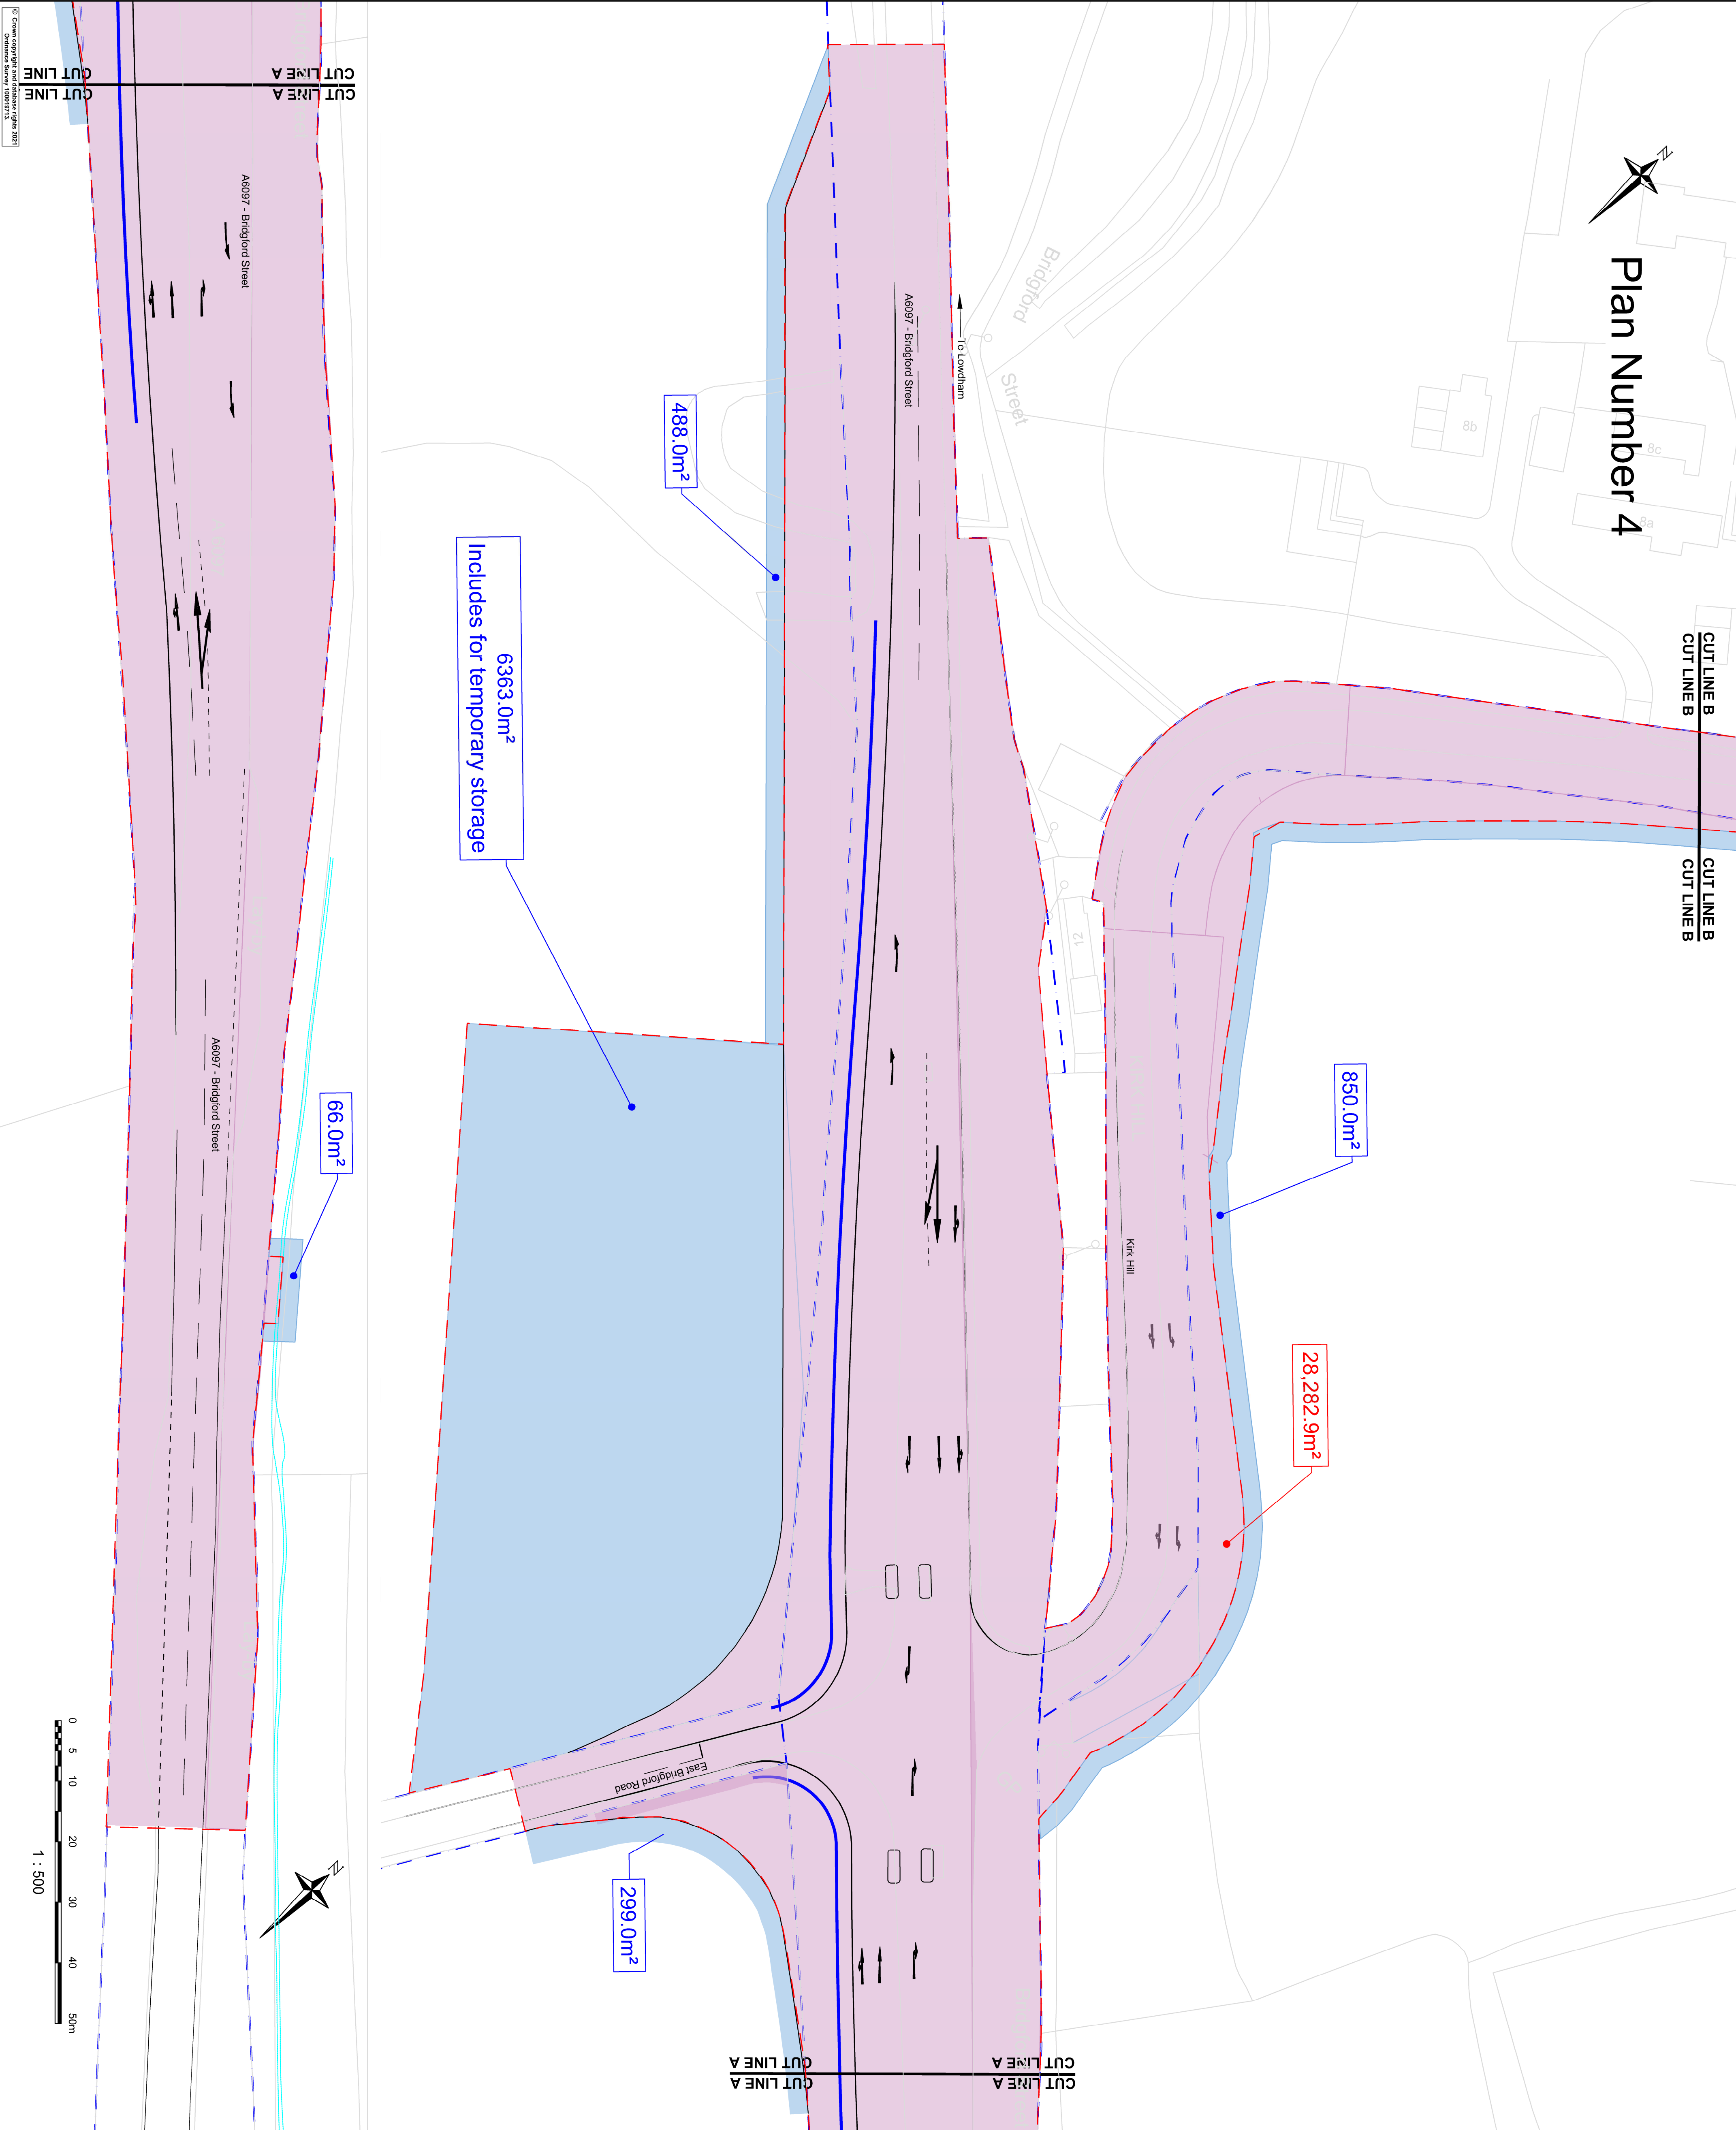


## NOTES

1. This drawing is to be read in conjunction with all other relevant drawings, details and specifications.
2. Do not scale from this drawing.
3. All measurements are given in metres unless otherwise stated.
4. Areas shown are approximate.

## KEY

	Land to be acquired
	Land to be acquired for construction purposes
	Existing highway boundary
	New highway boundary

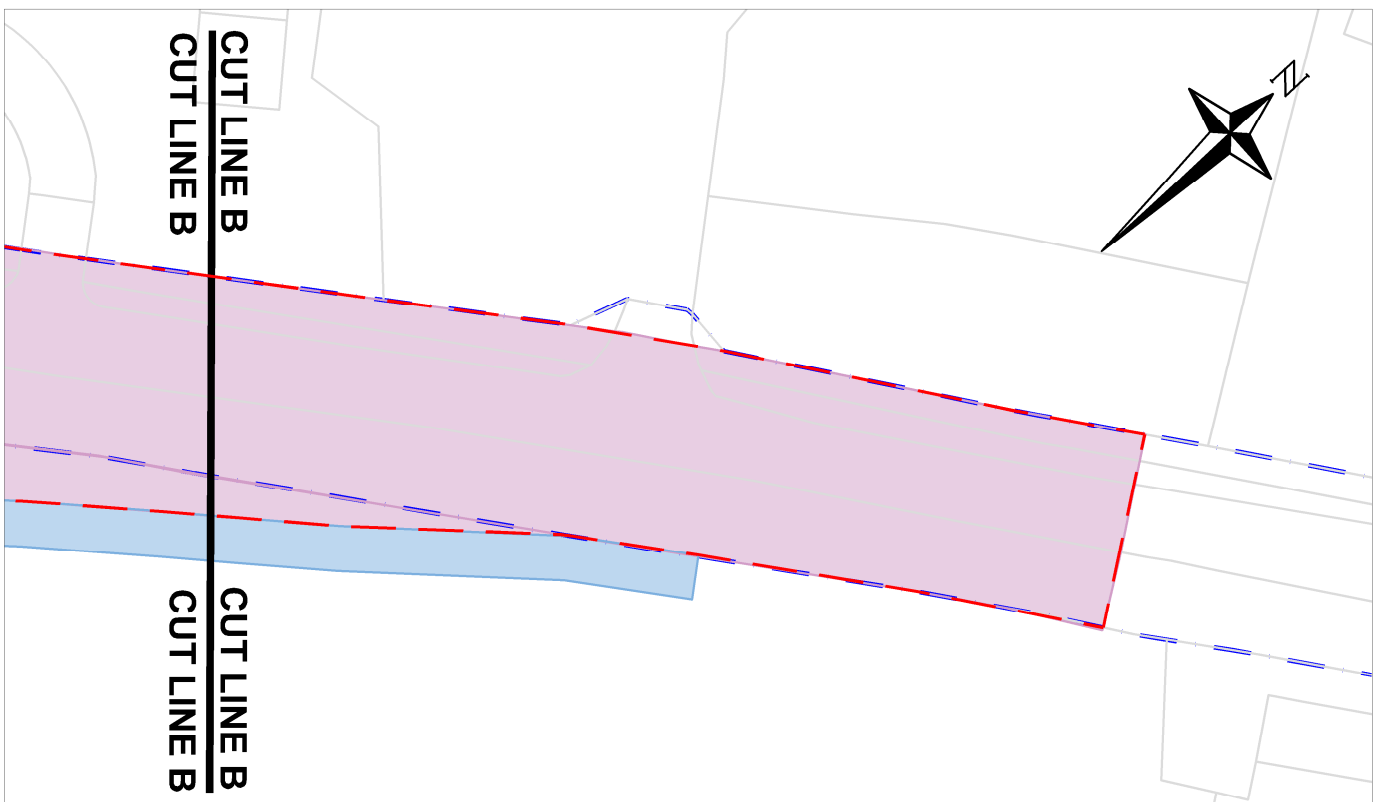

P06	Scale bar added	NSB	NSB	NSB	10/12/21
P05	Existing highway boundary amended	NSB	NSB	NSB	30/09/21
P04	Pink and blue areas amended	NSB	NSB	NSB	01/09/21
P03	Pink and blue areas amended	AJ	JD	JD	02/07/21
P02	Pink and blue areas amended	AJ	JJP	JJP	01/06/21
P01	Site compound added to blue area	JD	JJP	JJP	11/12/20

Rev.	Description	Drawn	Chkd	Auth	Date
------	-------------	-------	------	------	------

A614/A6097 CORRIDOR  
IMPROVEMENTS  
KIRK HILL JUNCTION

Sheet	Project No.
For Info	HW 20949

## LAND AFFECTED PINK & BLUE AREAS

Scale	Drawn	JD	Date
1:500@A1	Chkd	JJP	17/11/20
	Auth	JJP	20/11/20

Based upon  
20949/LLO/KH007/00002

P06



www.via.nth.nhs.uk Tel 0115 804 2100  
Ratcliffe Depot, Ratcliffe Business Park, Bingham,  
Nottinghamshire, NG2 7SU